




# MAIN FLOOR LAYOUT

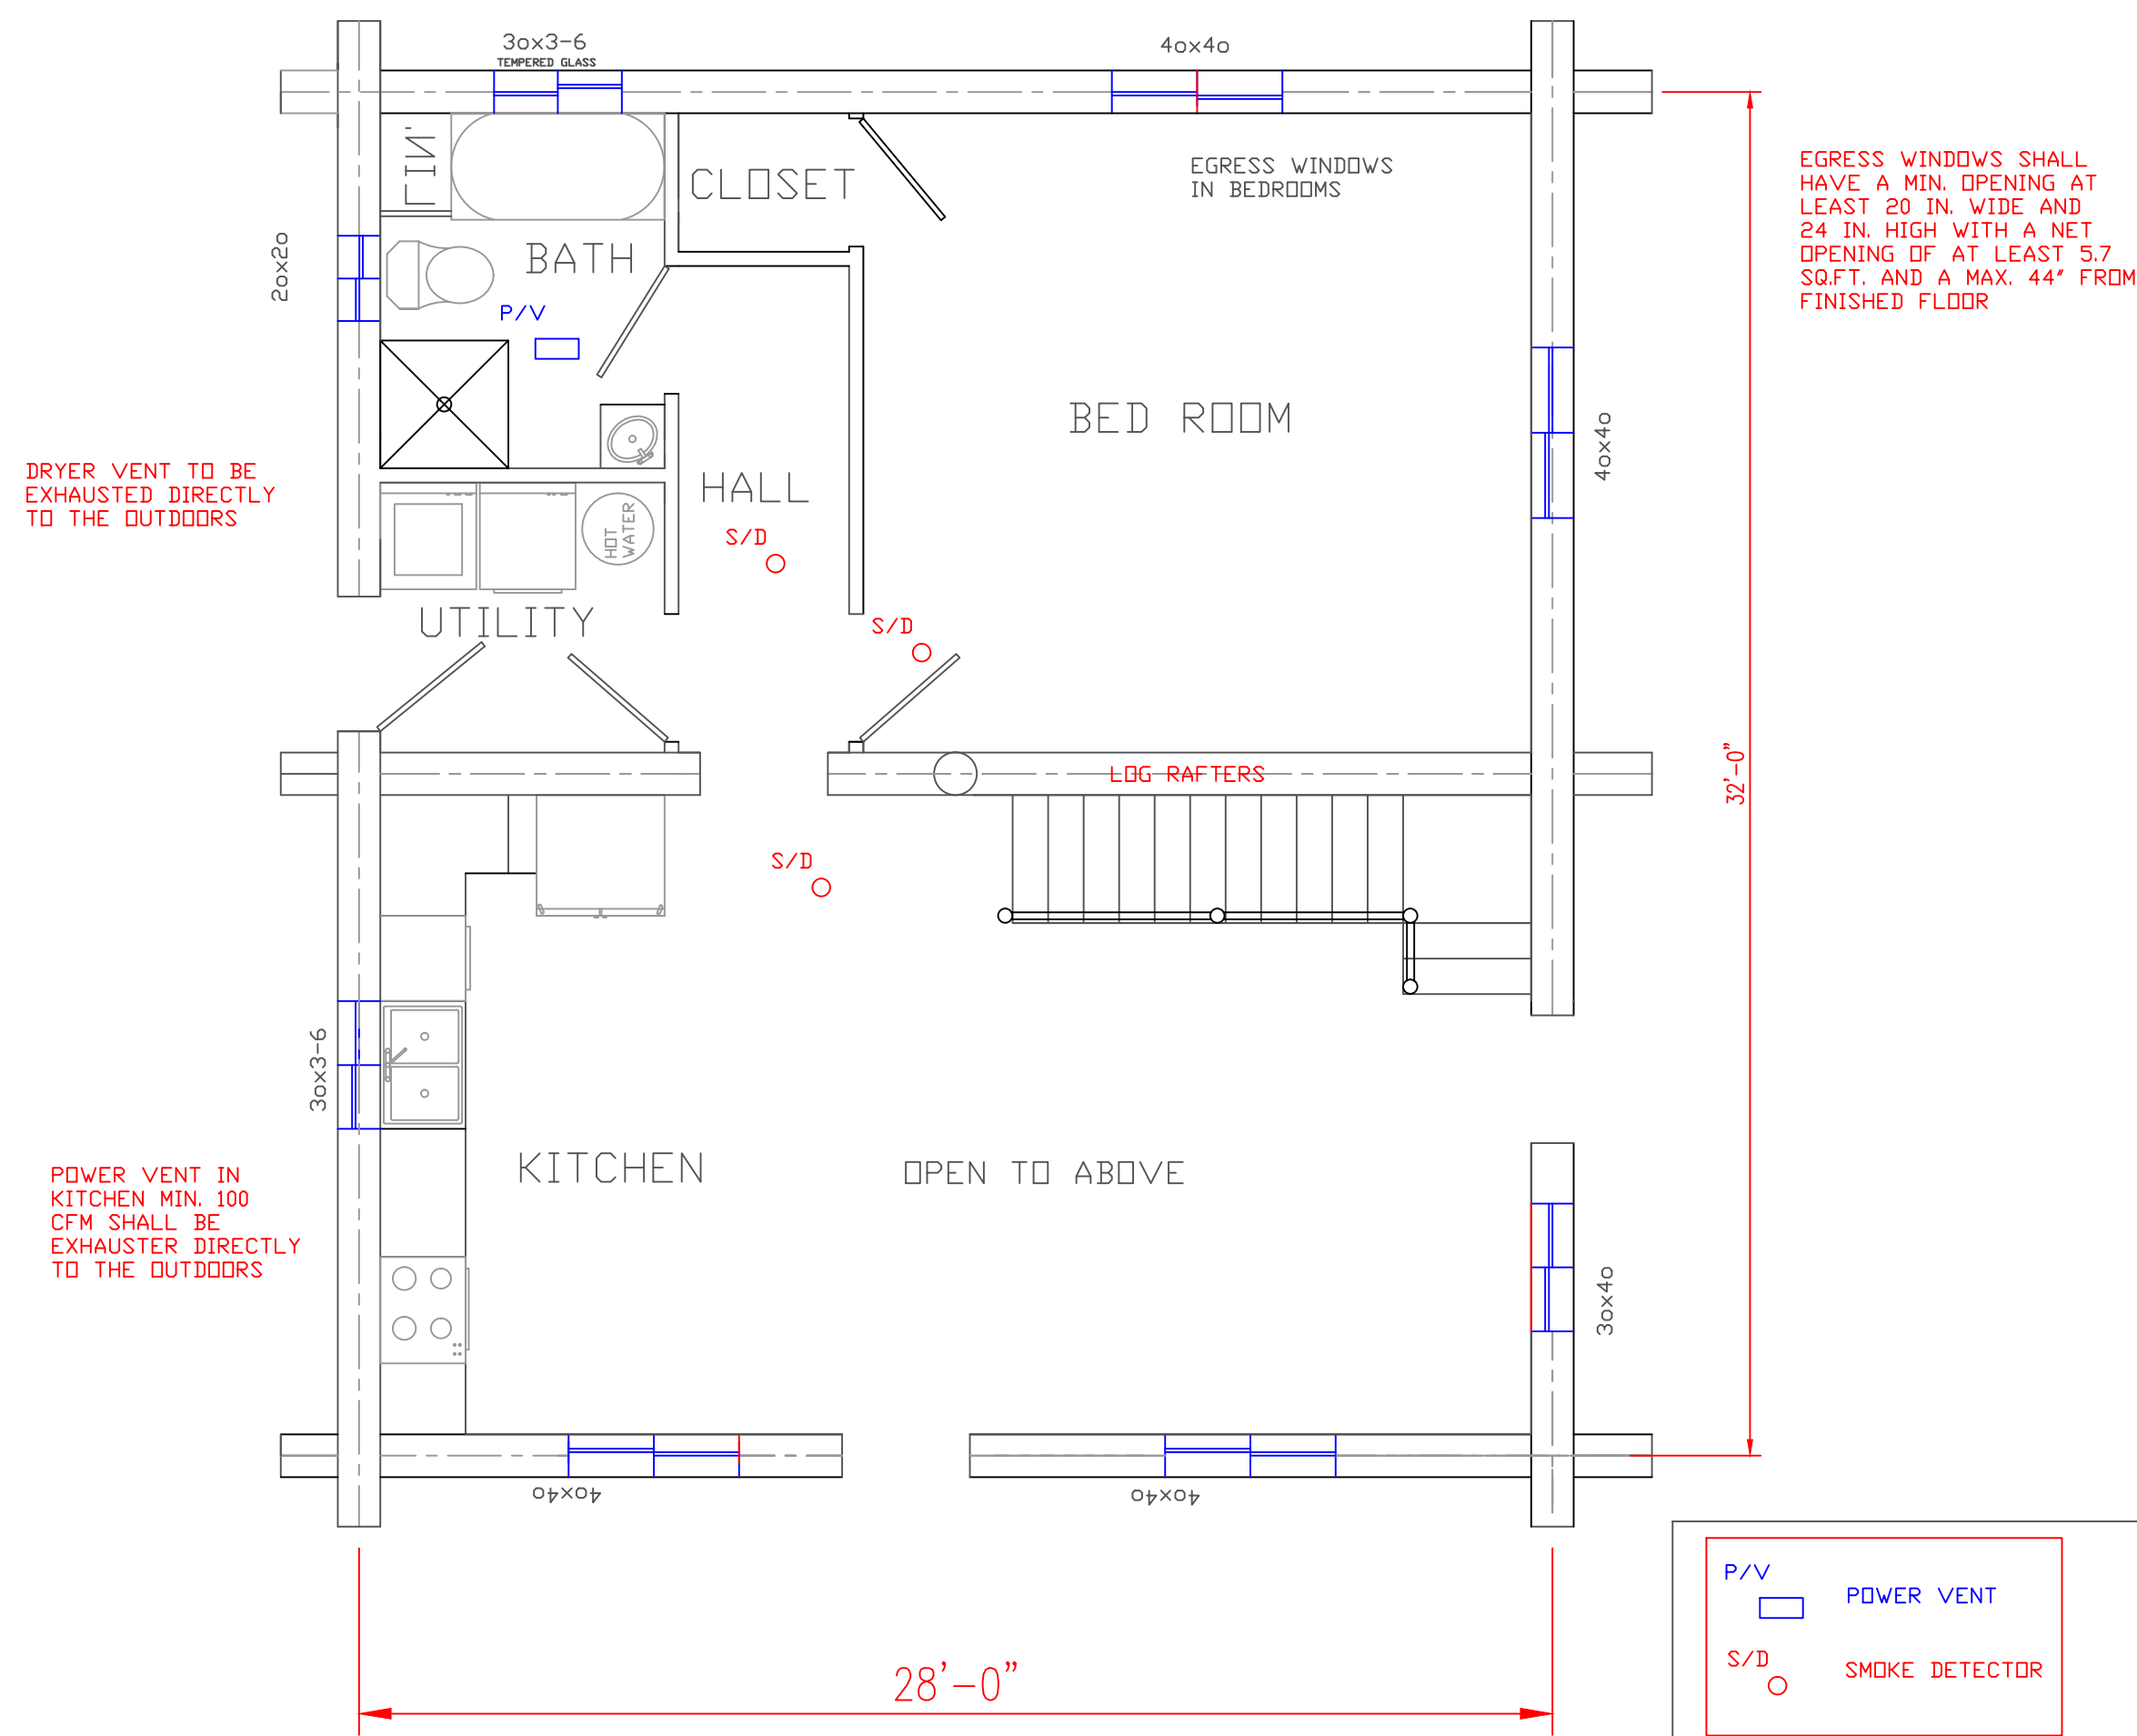


FLOOR JOIST LOFT

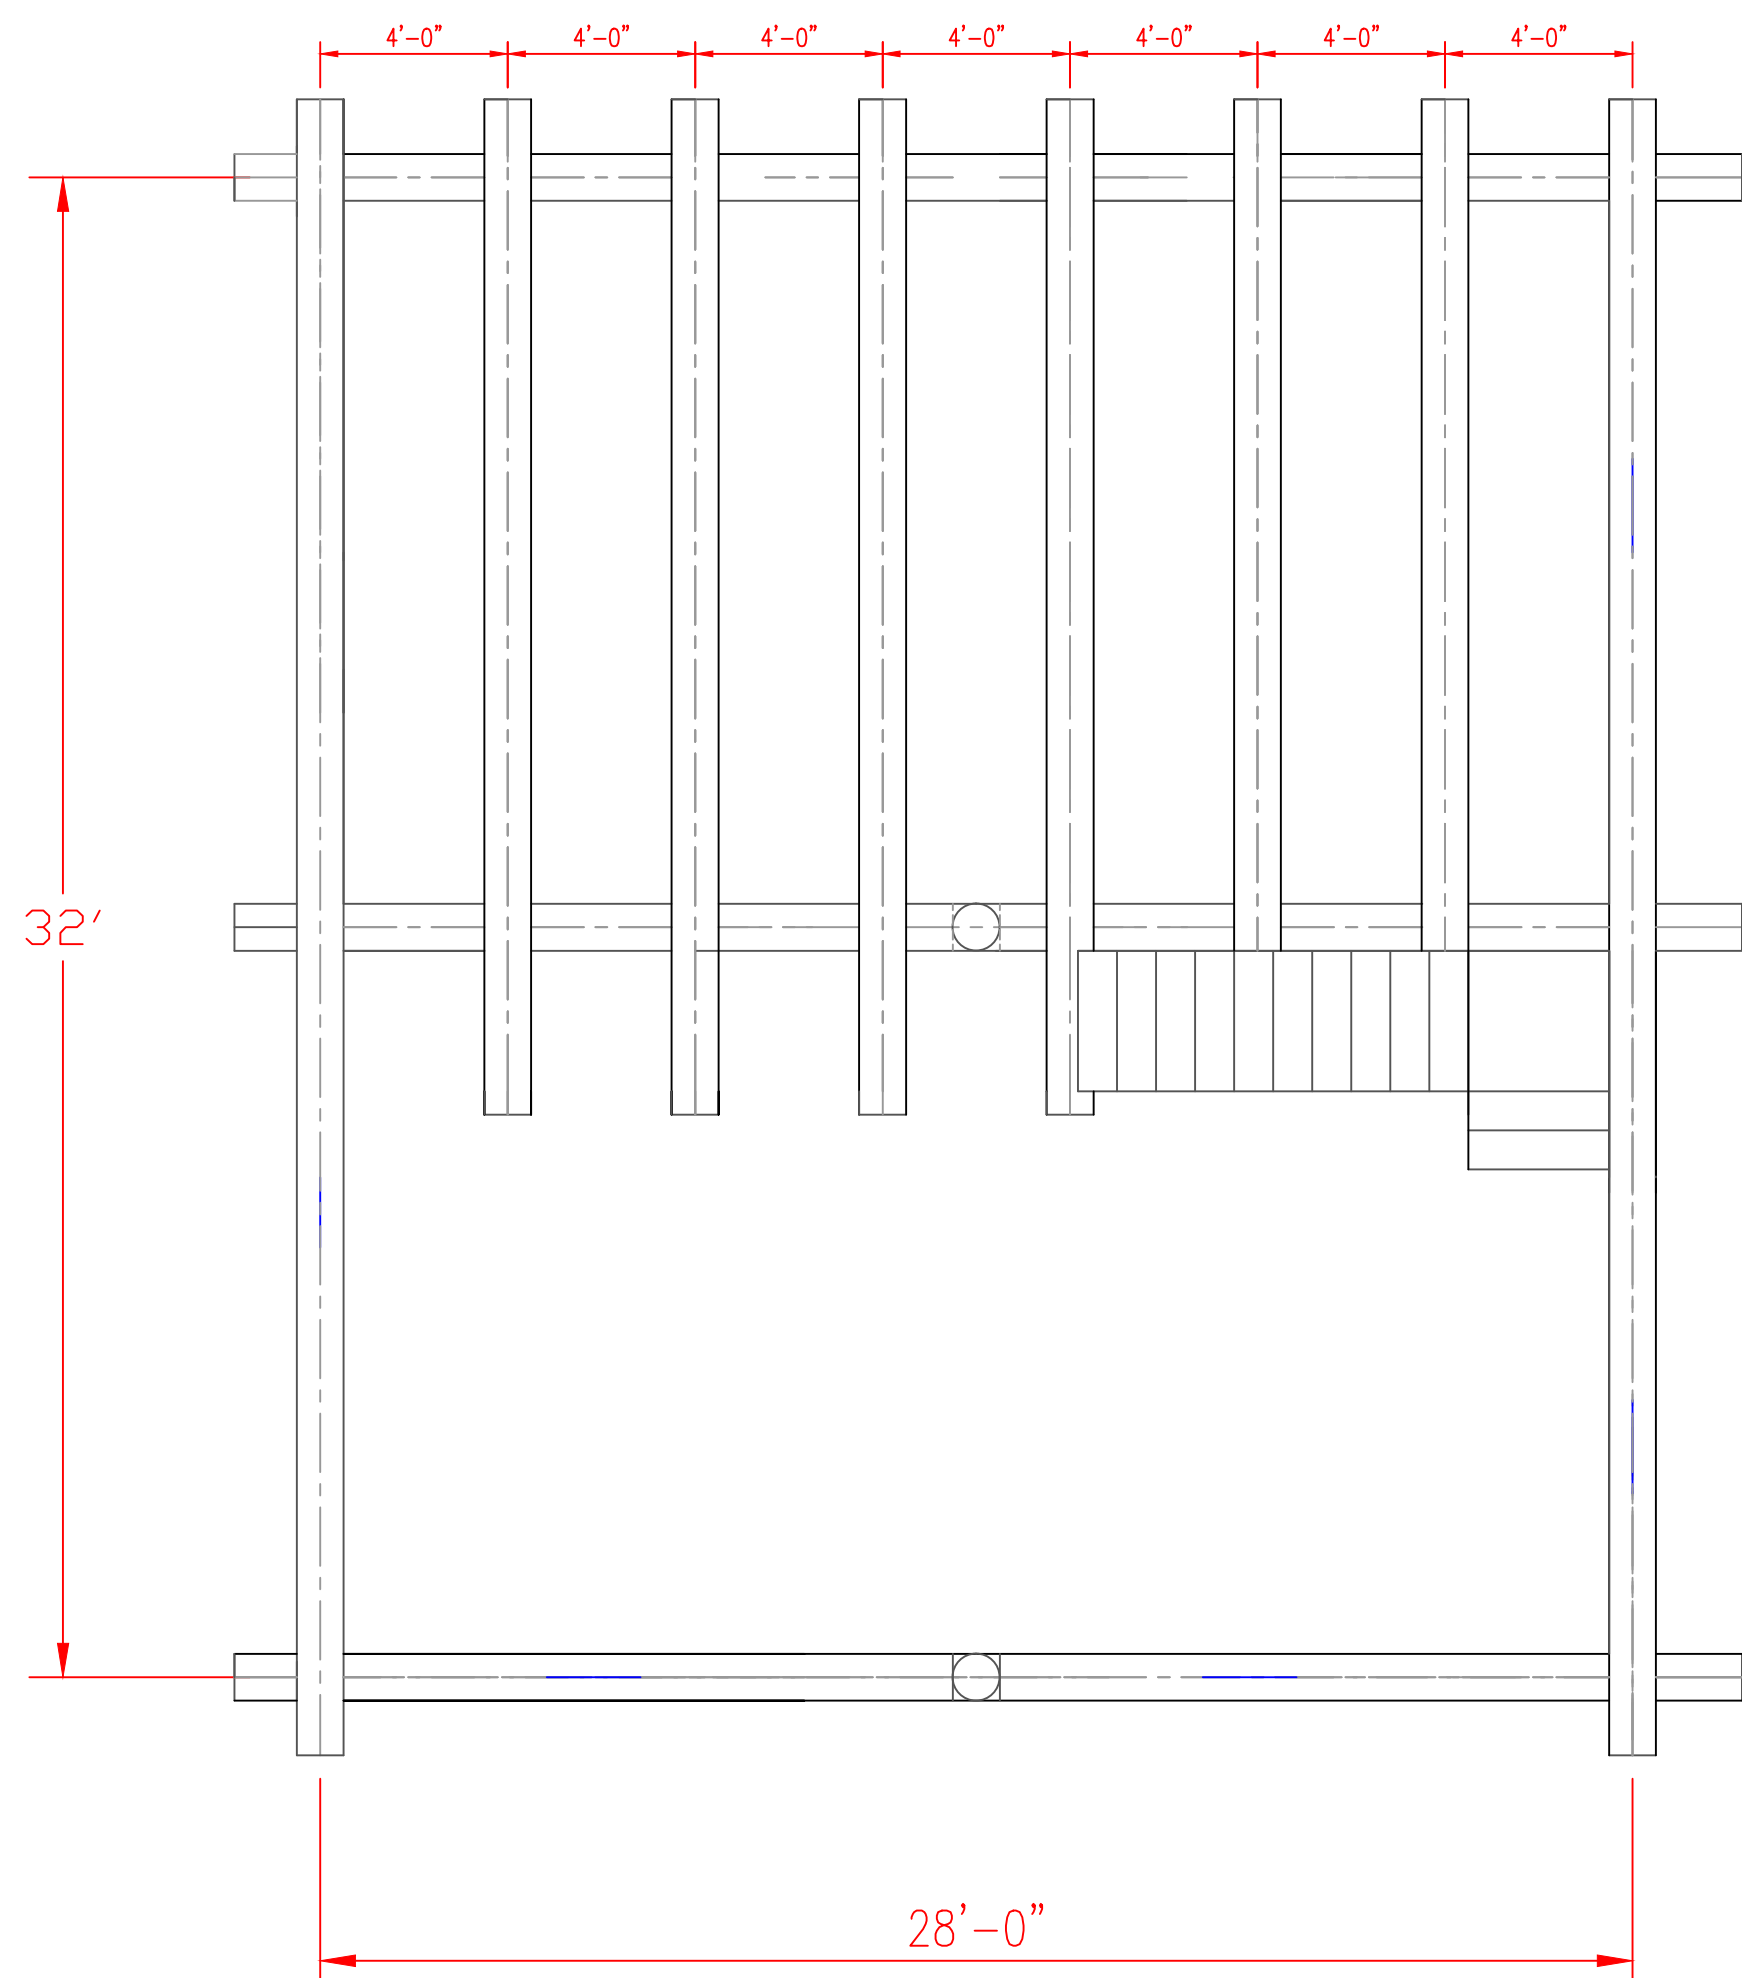

# LOFT

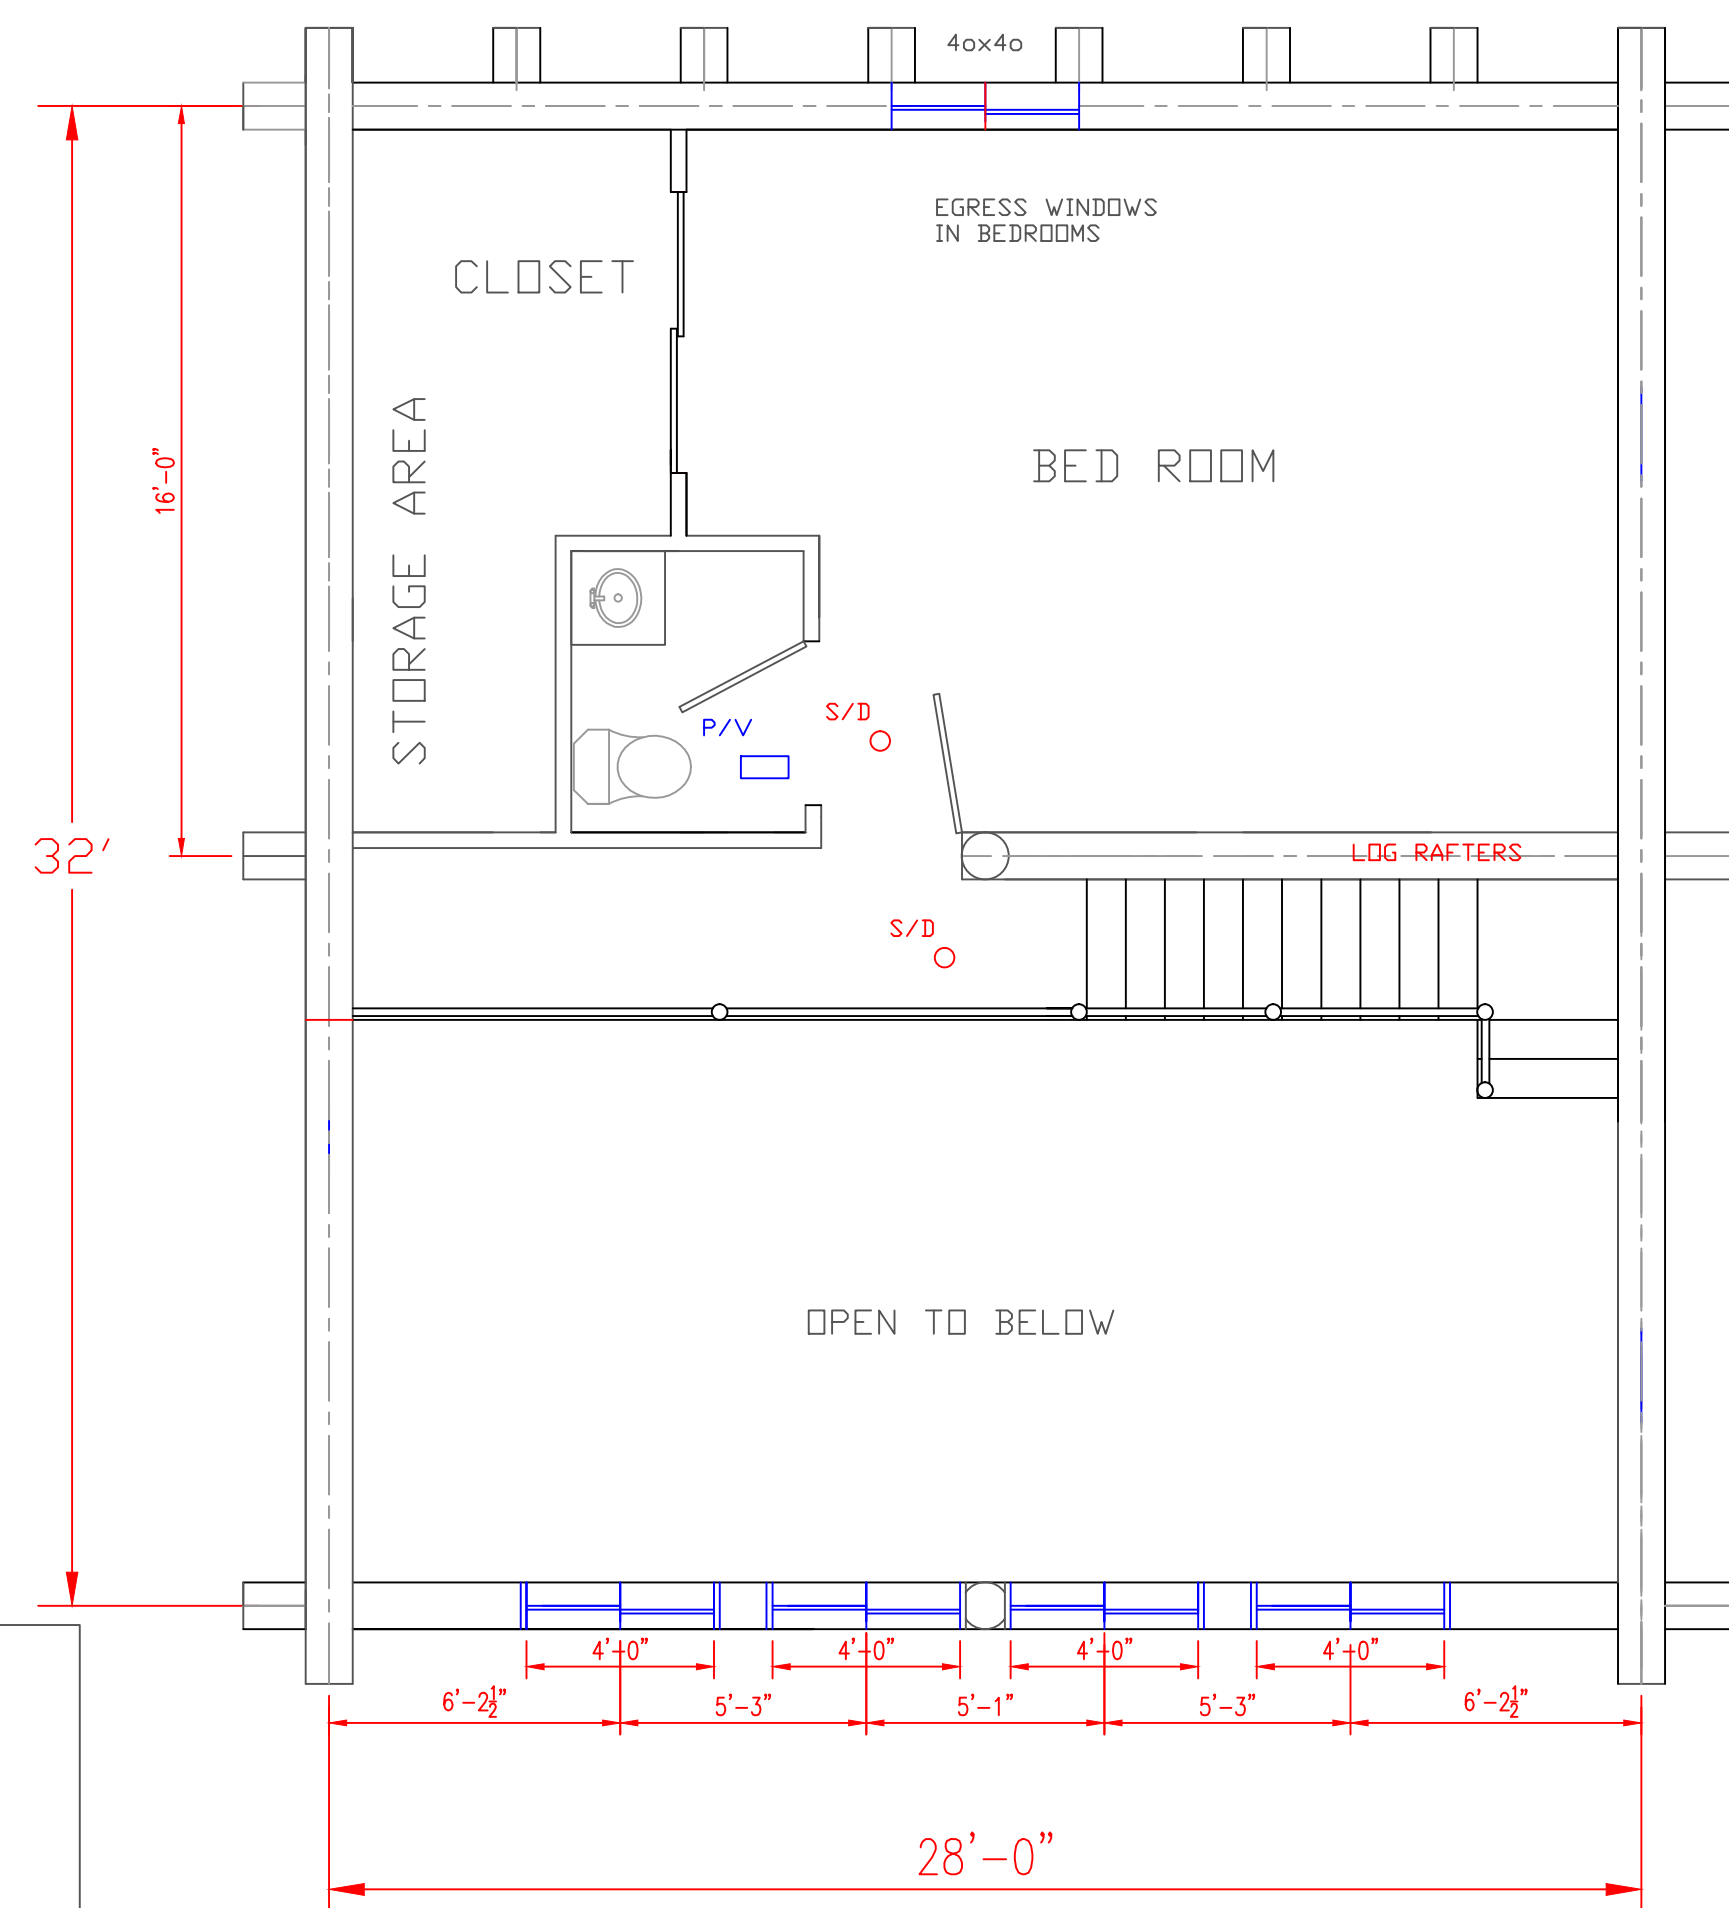

# LOFT DECKING

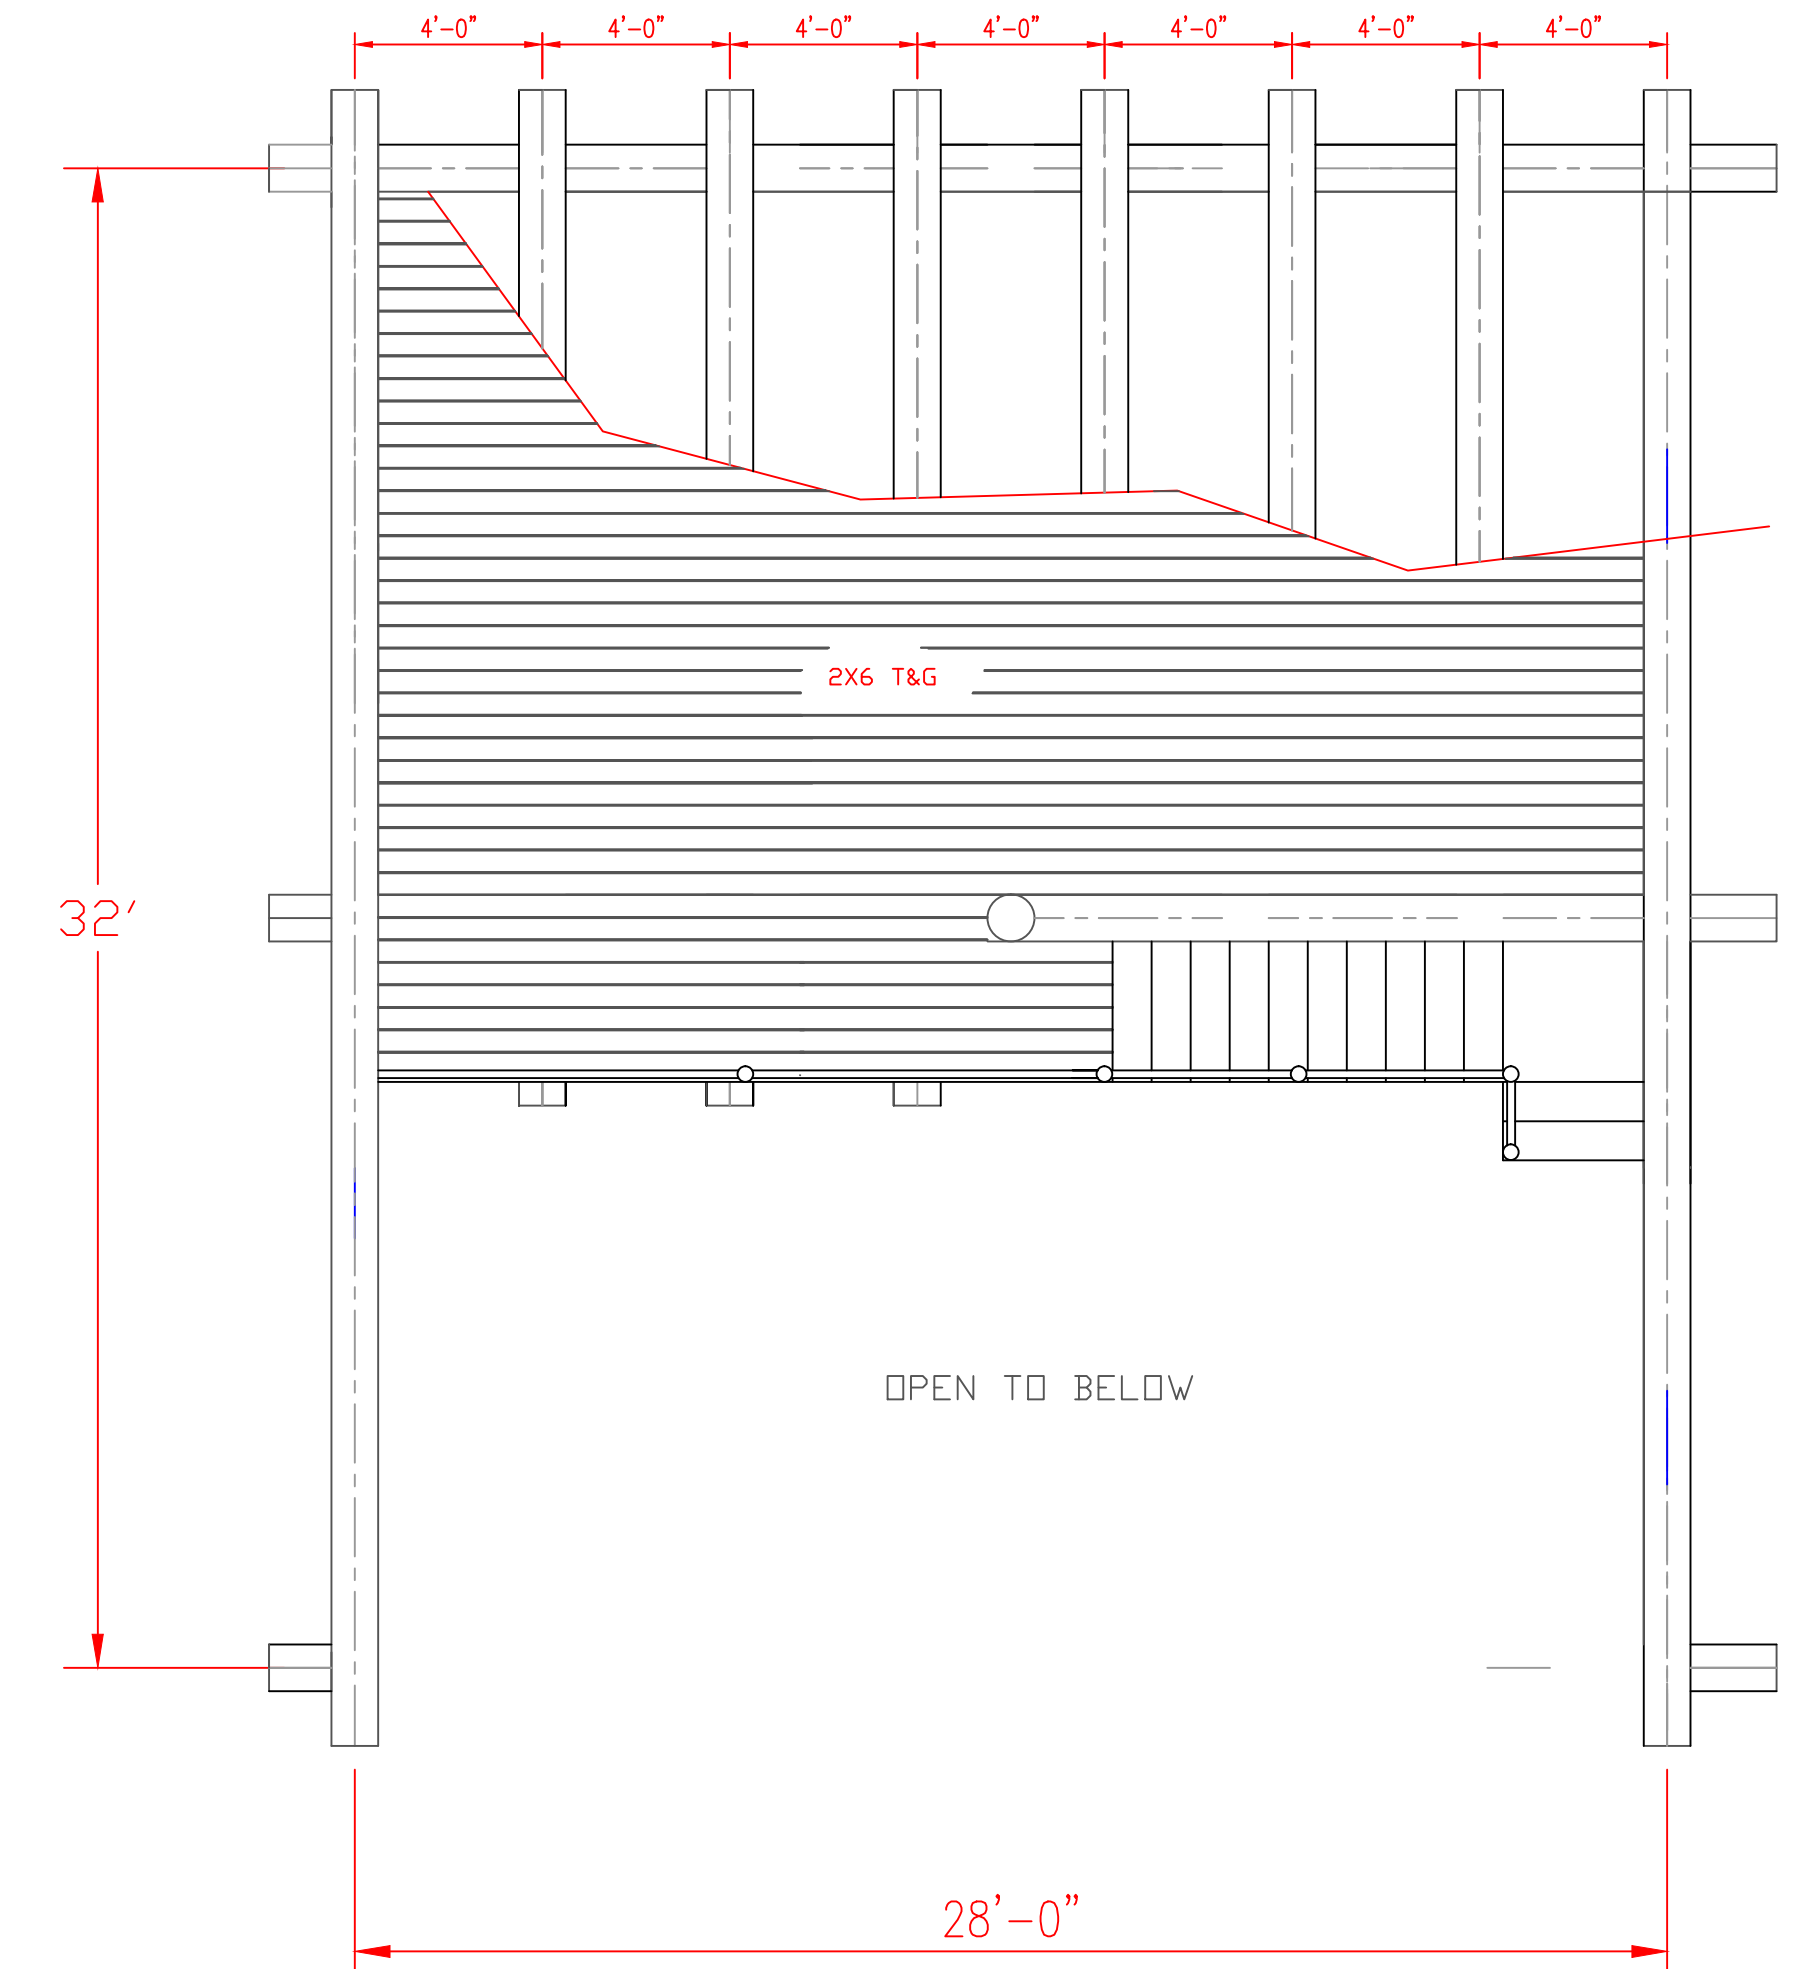


P/V POWER VENT  
S/D SMOKE DETECTOR


POWER VENT IN WASH ROOM MIN. 50 CFM SHALL BE EXHAUSTED DIRECTLY TO THE OUTDOORS

PROVIDE 110V INTERCONNECTED SMOKE DETECTORS WITH BATTERY BACKUP AT ALL FLOOR LEVELS. SMOKE DETECTORS SHALL BE INSTALLED IN EACH SLEEPING ROOM, OUTSIDE OF EACH SEPARATE SLEEPING AREA, IN THE IMMEDIATE VICINITY OF BEDROOMS.

# CROSS SECTION FRONT

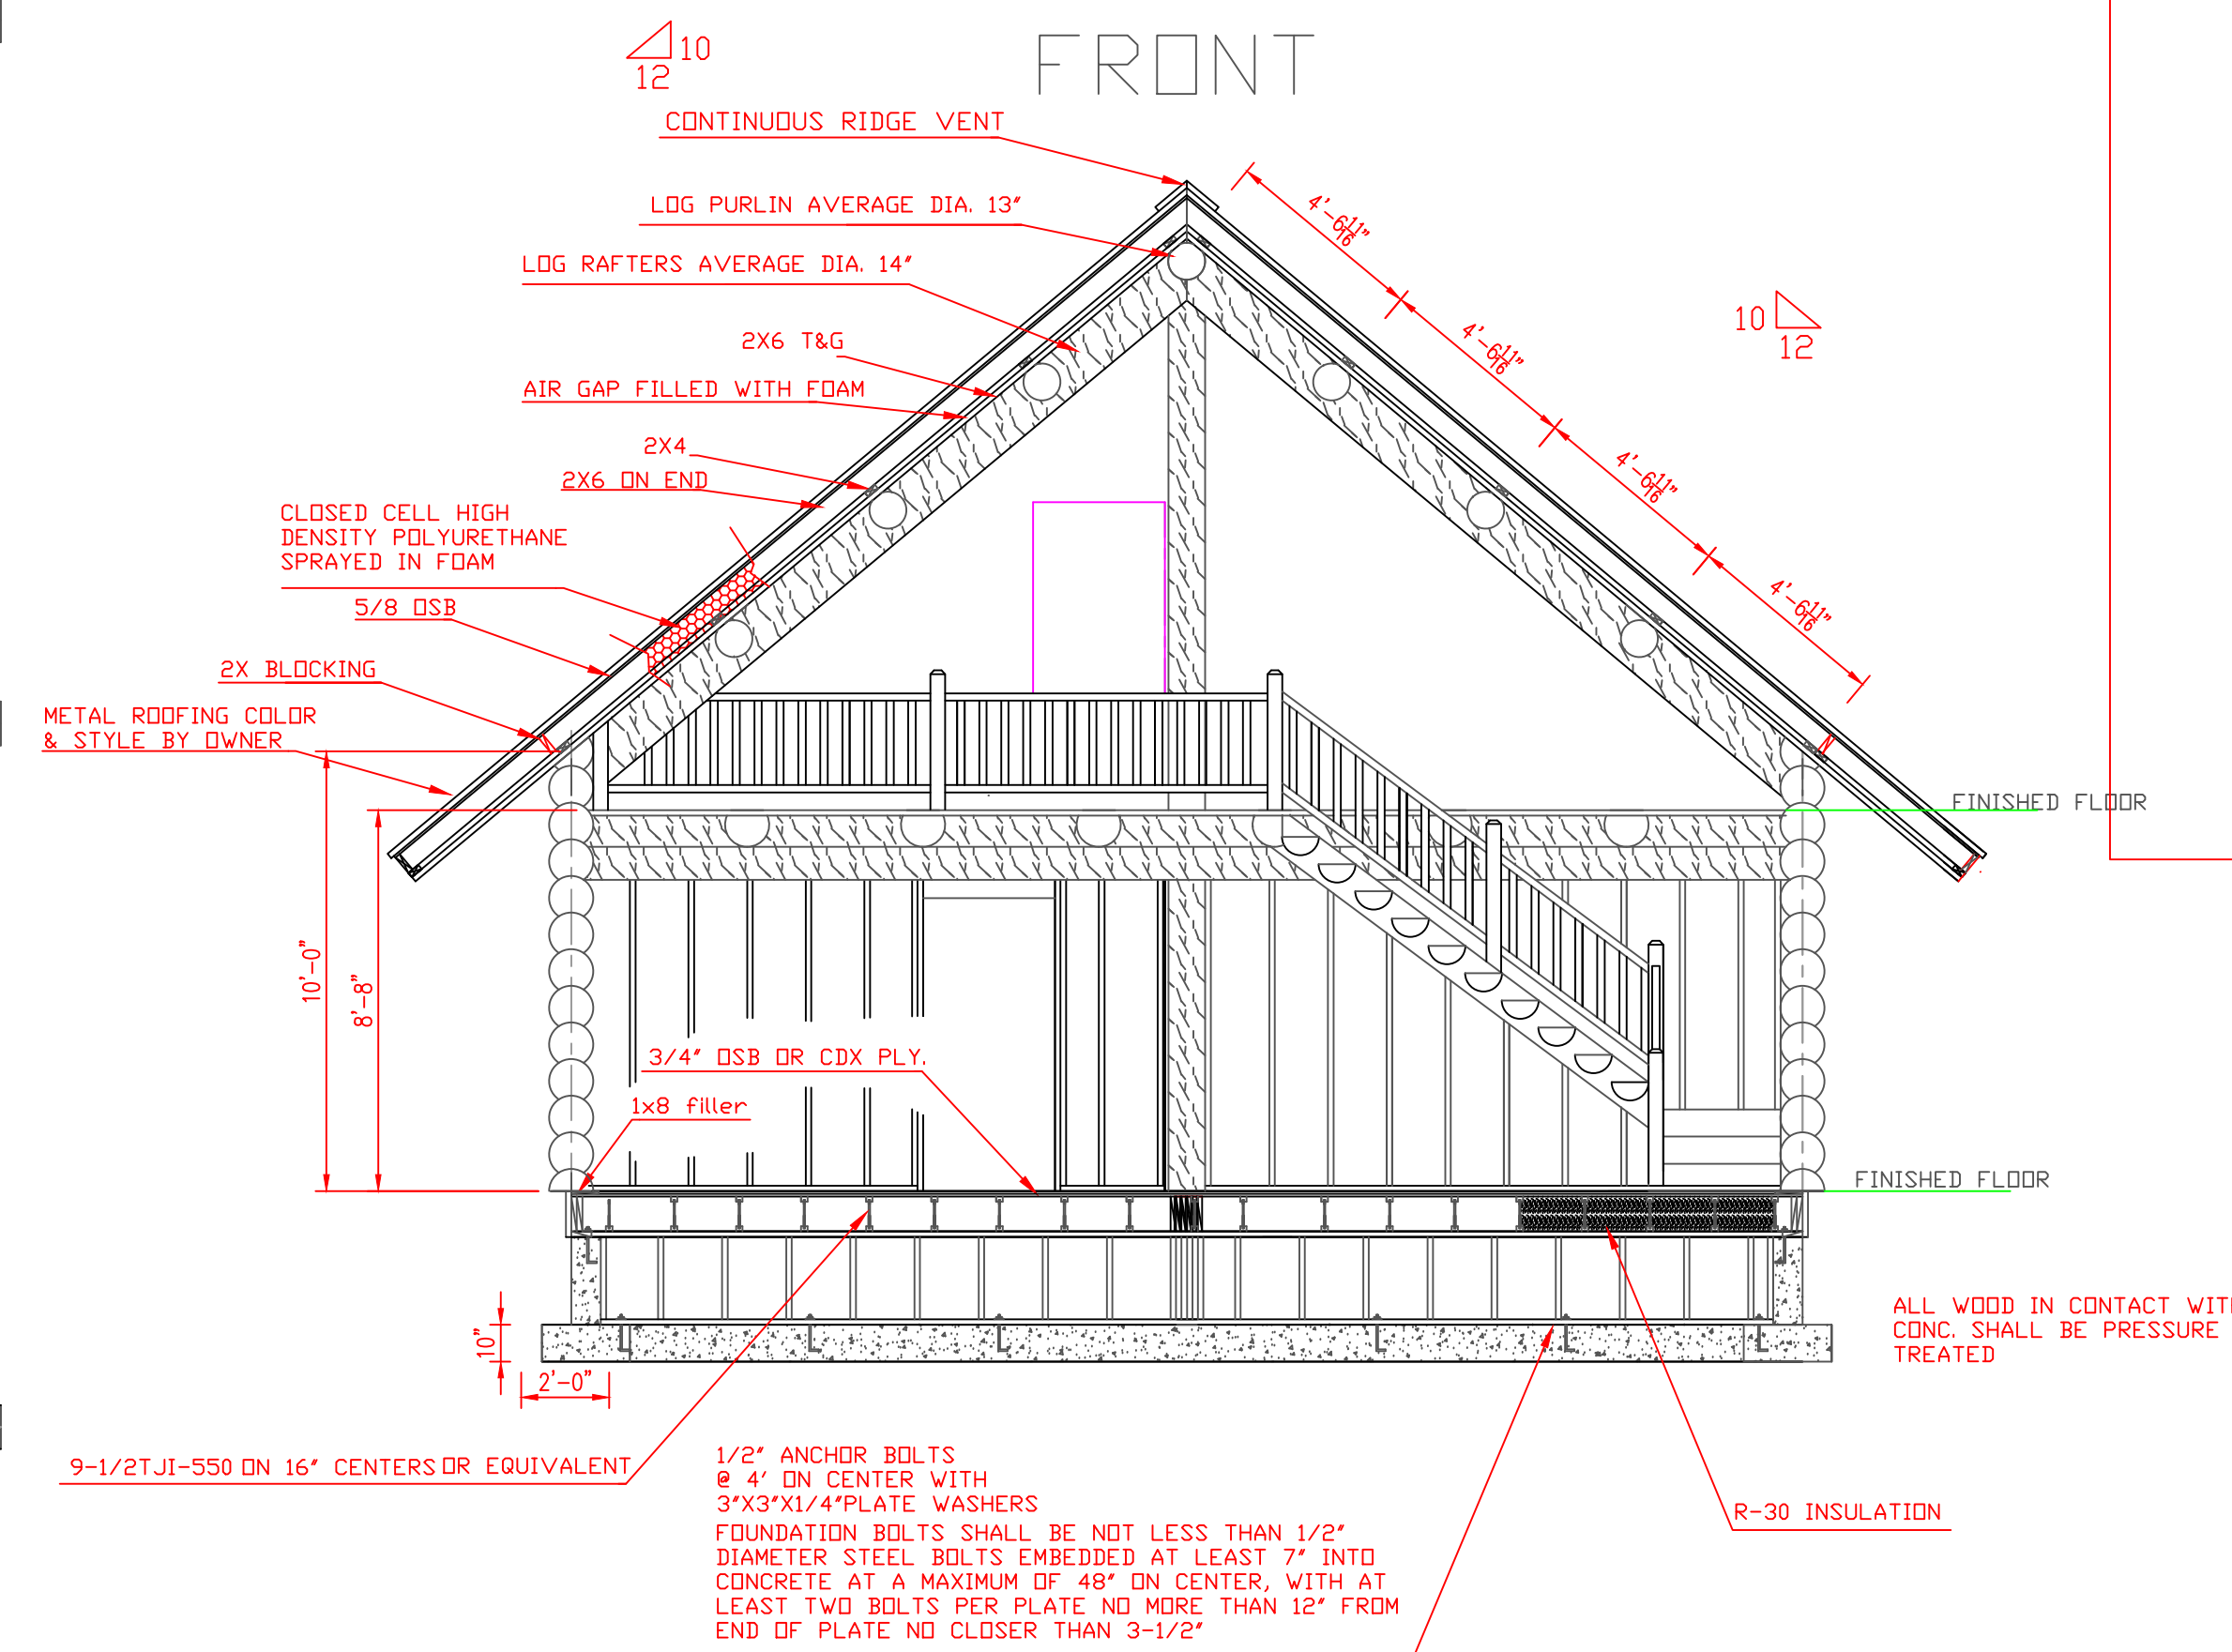

# STAIRS LAY OUT

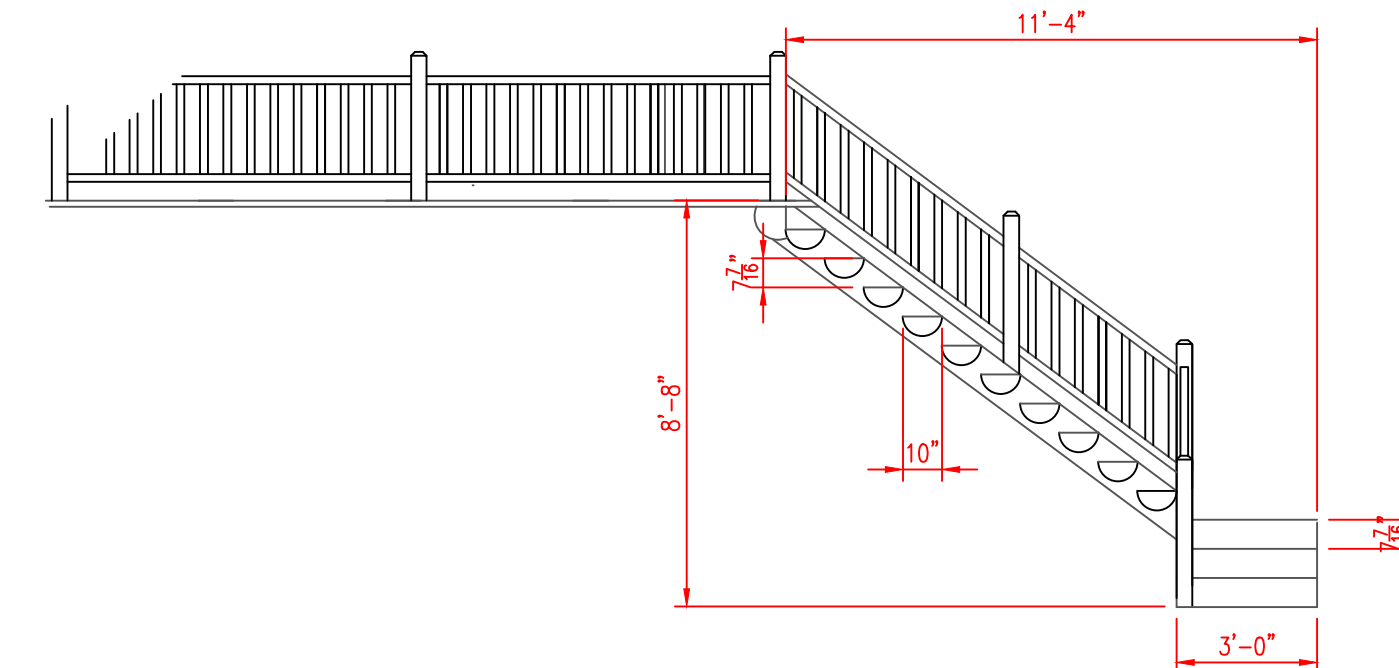

GUARDRAILS

HANDRAILS ON STAIRWAYS WITH FOUR OR MORE RISERS

GUARDRAILS SHALL BE CONFIGURED SO THAT A 4" SPHERE CAN NOT PASS THROUGH AT ANY POINT

GUARDRAILS ON STAIRS SHALL BE CONFIGURED SO THAT A 4-3/8" OR GREATER SPHERE CAN NOT PASS THROUGH AT ANY POINT


THE TRIANGULAR SPACE BETWEEN GUARDRAIL AND STAIR SHALL BE CONFIGURED SO THAT A 6" OR GREATER SPHERE CAN NOT PASS THROUGH AT ANY POINT

HANDRAIL CONFIGURATIONS

TYPE I HANDRAILS  
TYPE II HANDRAILS

SCALE X4

# STAIRWAY REQUIREMENTS

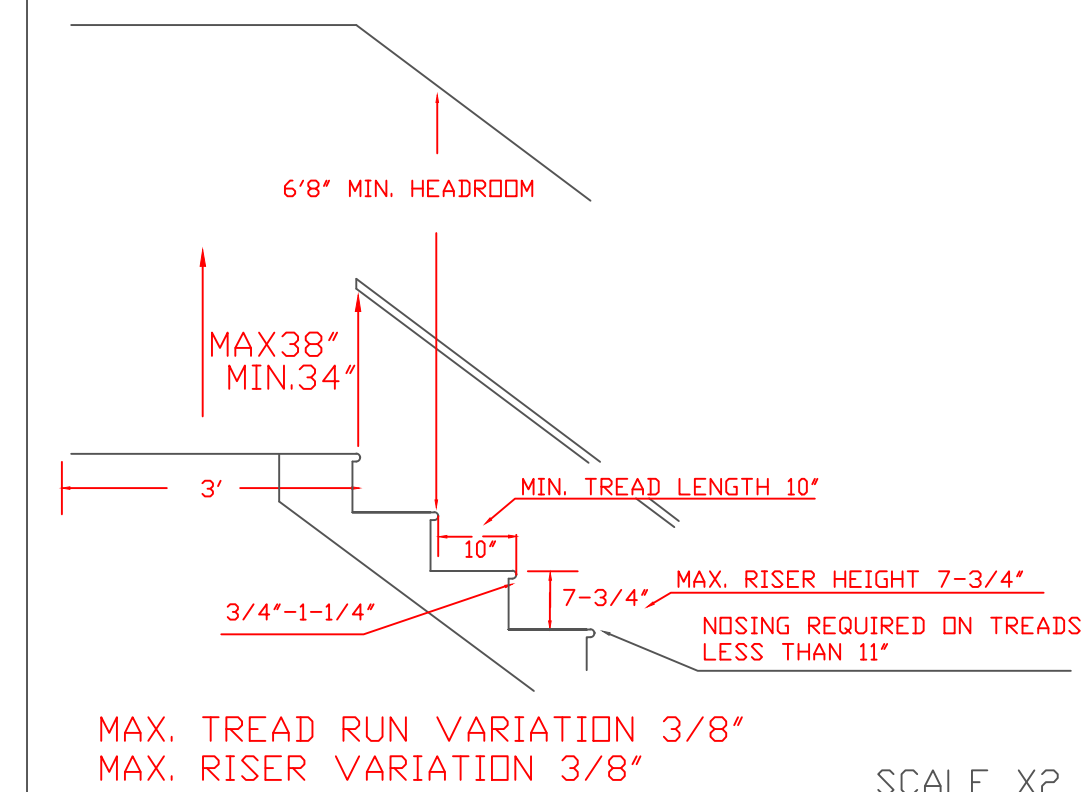

# CLEARWATER LOG

28'X32'  
2 OF 5  
SCALE 1/4"=1'  
DESIGN BY MARK VESIK  
E-MAIL [mavesik@yahoo.com](mailto:mavesik@yahoo.com)  
WEB-SITE [www.mvprints.net](http://www.mvprints.net)  
208-451-0221

MV PRINTS