



FOOTING / STEM WALL

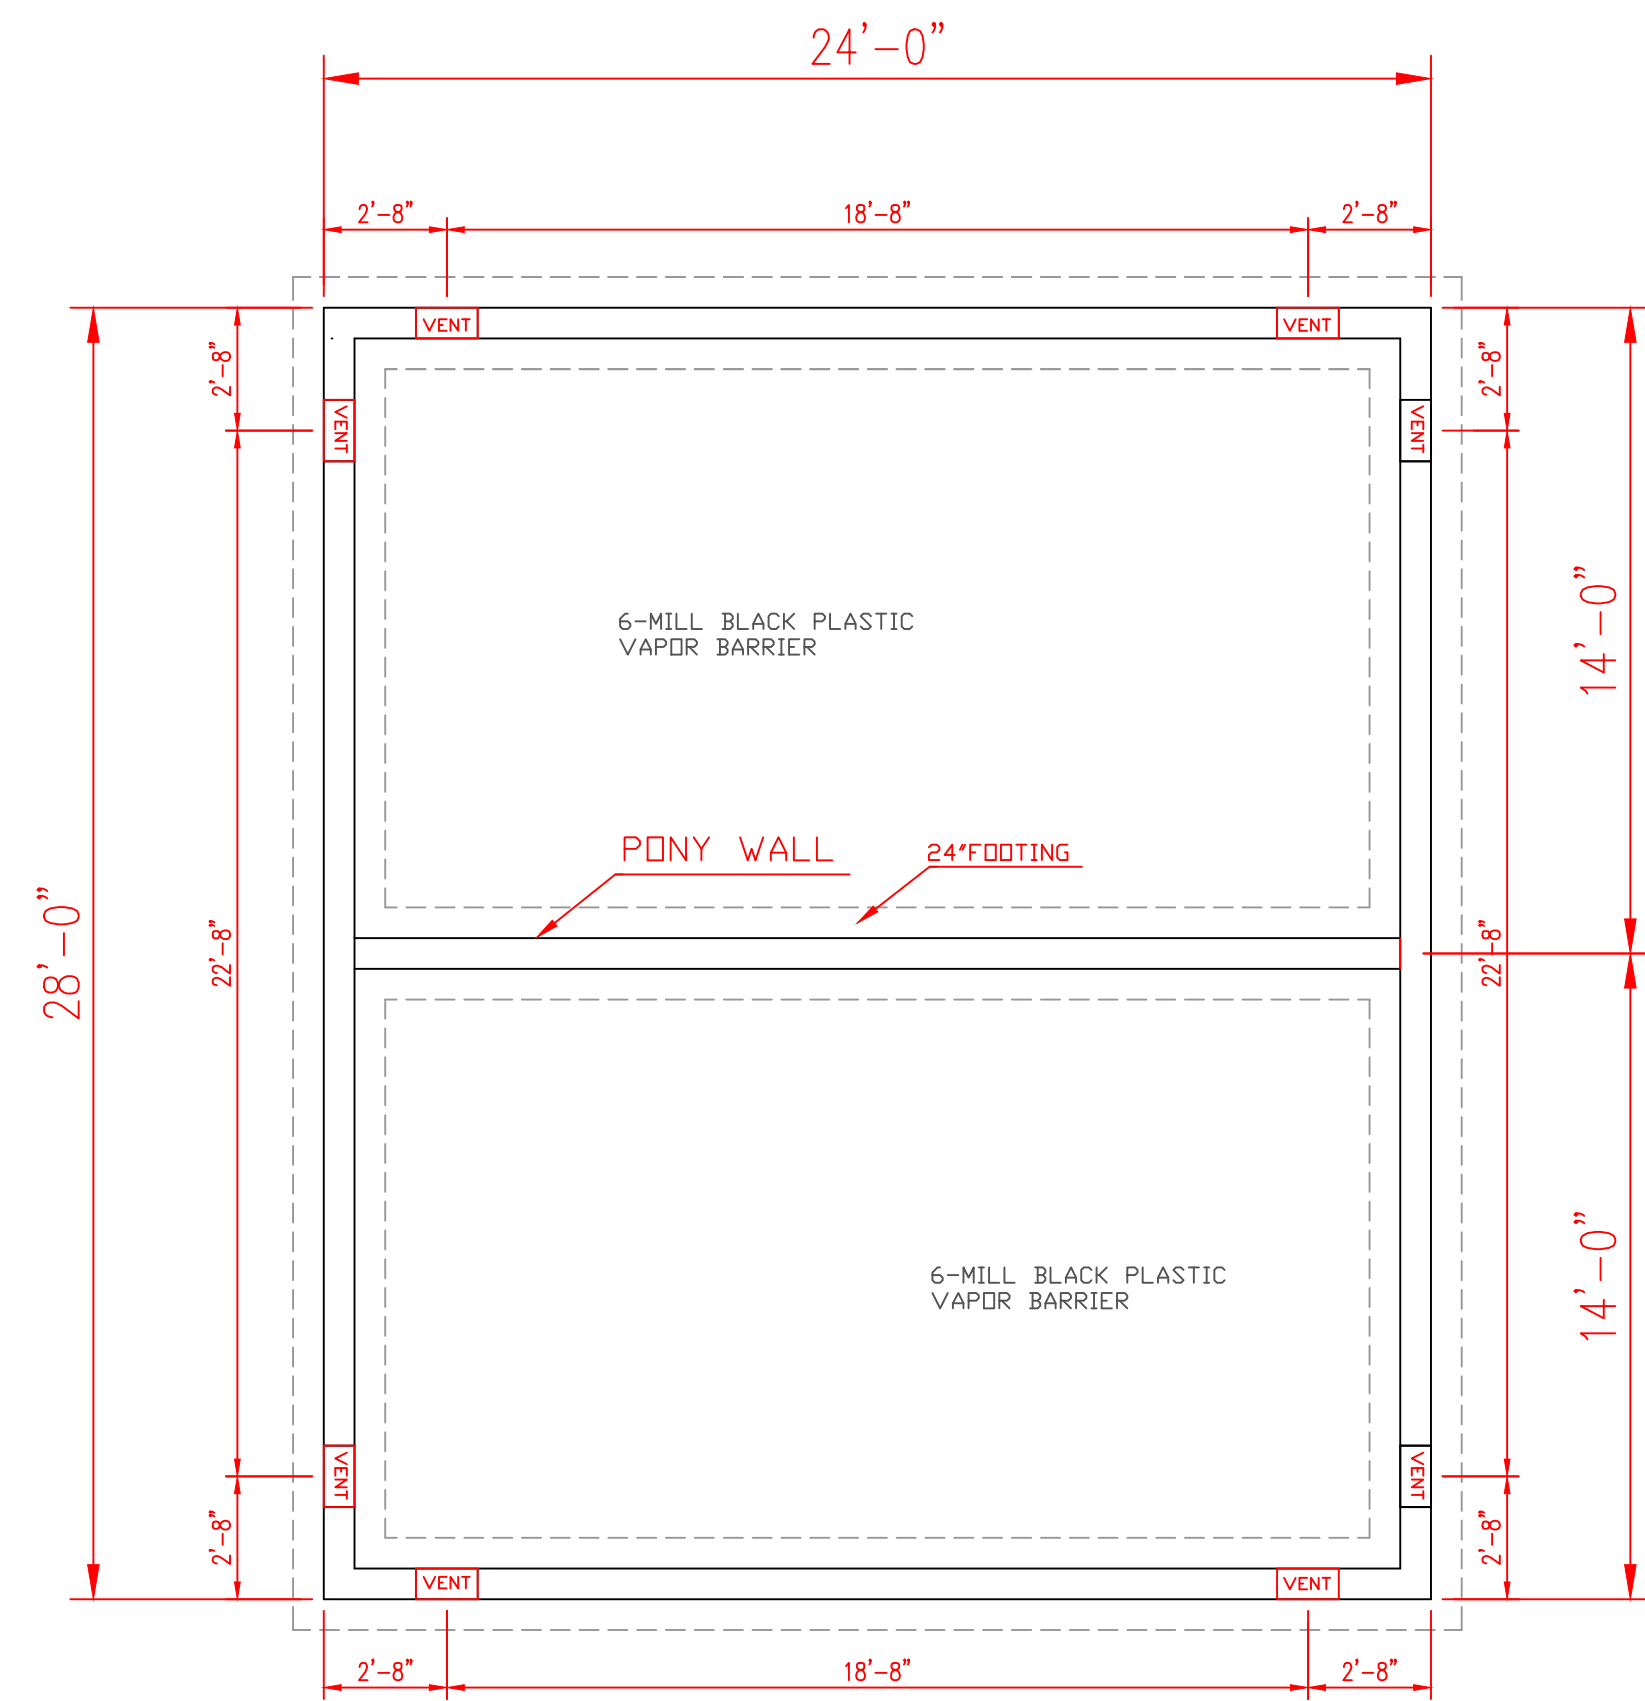





VENT
 CRAWL SPACE VENTILATION
 1 SQ.FT PER EACH 150 SQ.FT
 OF UNDER FLOOR AREA
 1-8"x16" VENT = .89 SQ.FT.
 725/150 = 4.83 FT REQUIRED
 6-VENTS = 5.3 SQ.FT.

FLOOR JOIST MAIN FLOOR

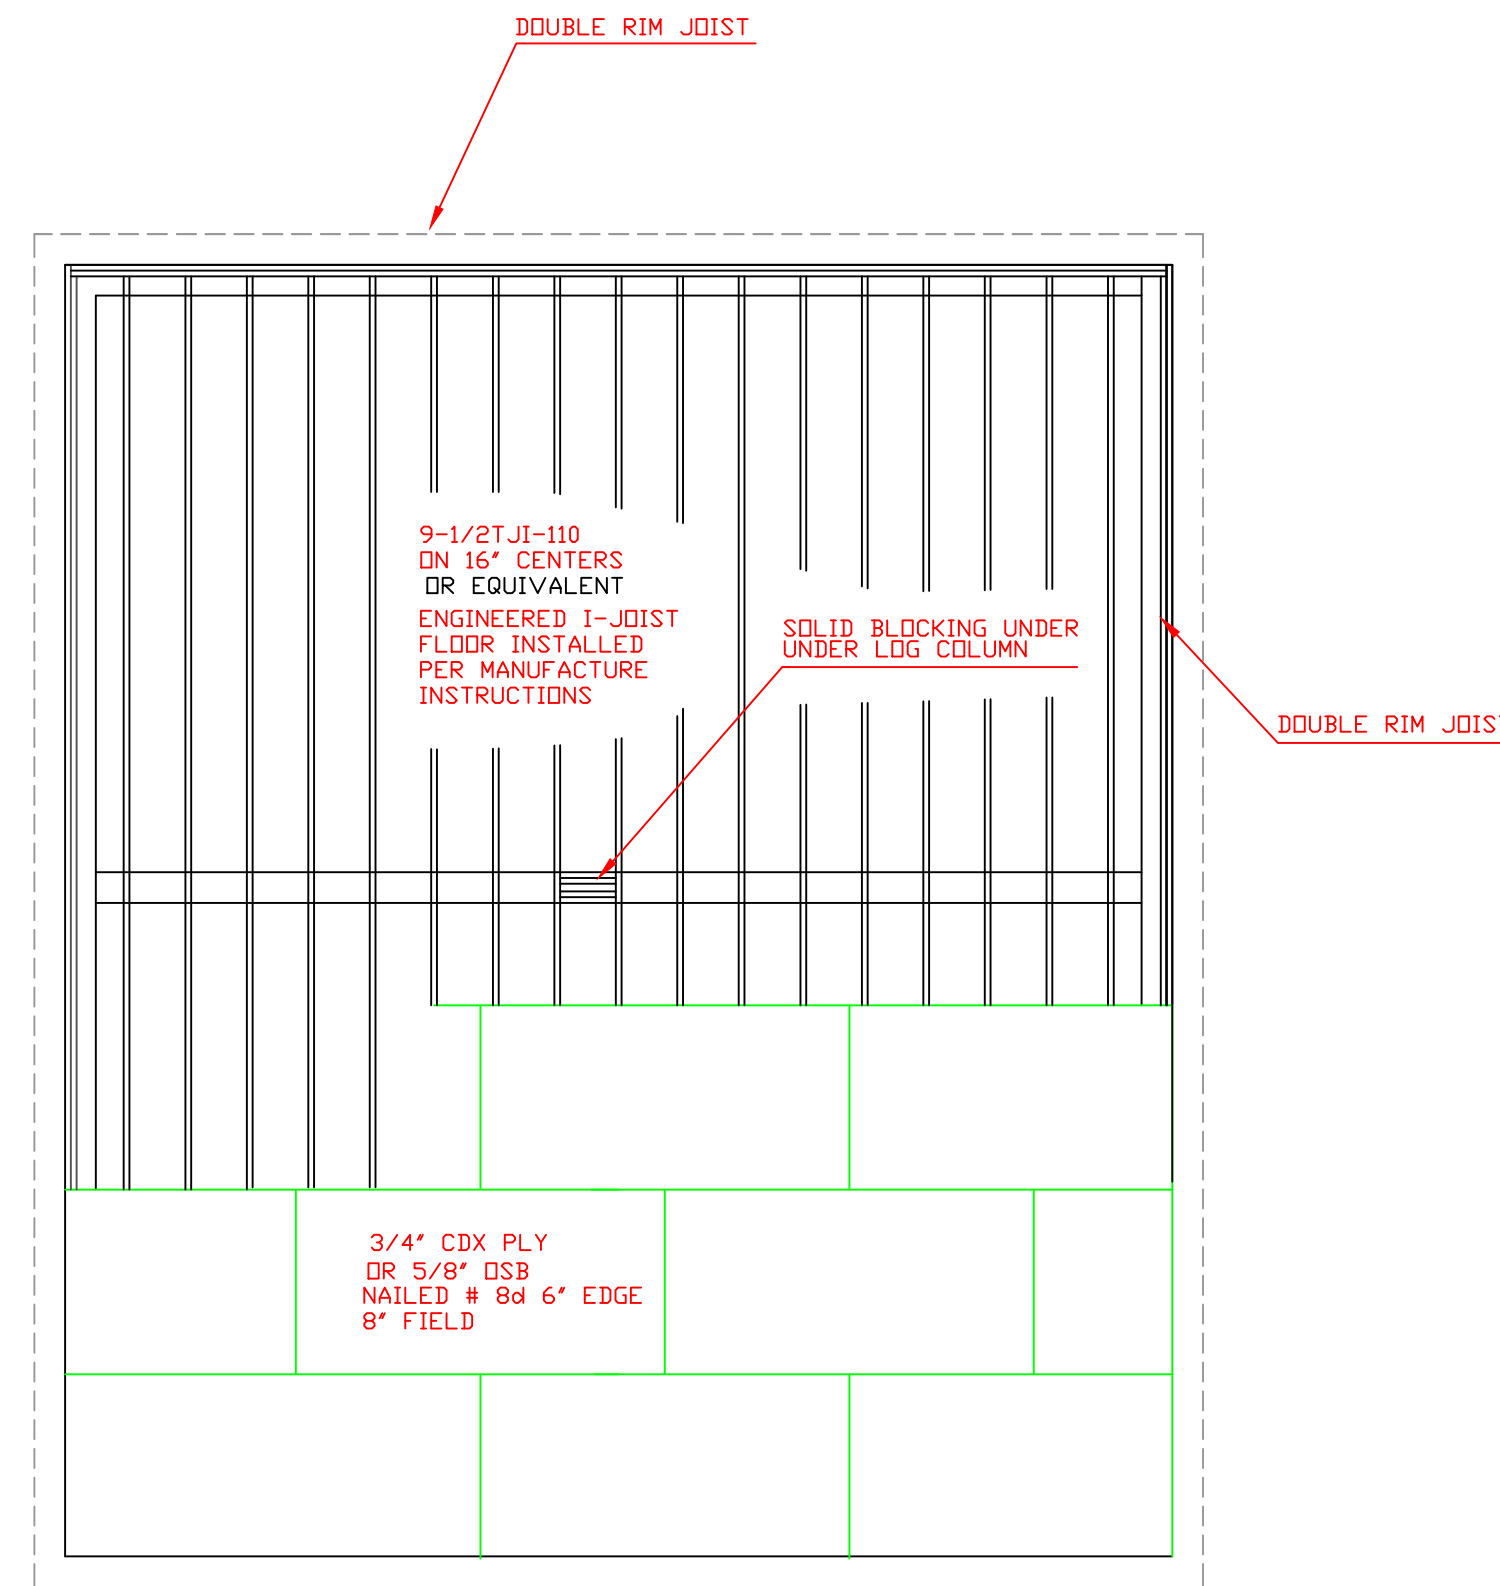

ENGINEERED FLOOR JOIST DIMENSIONS AND
 LOAD POINT ADJUSTED PER MANUFACTURE

LOG PURLIN

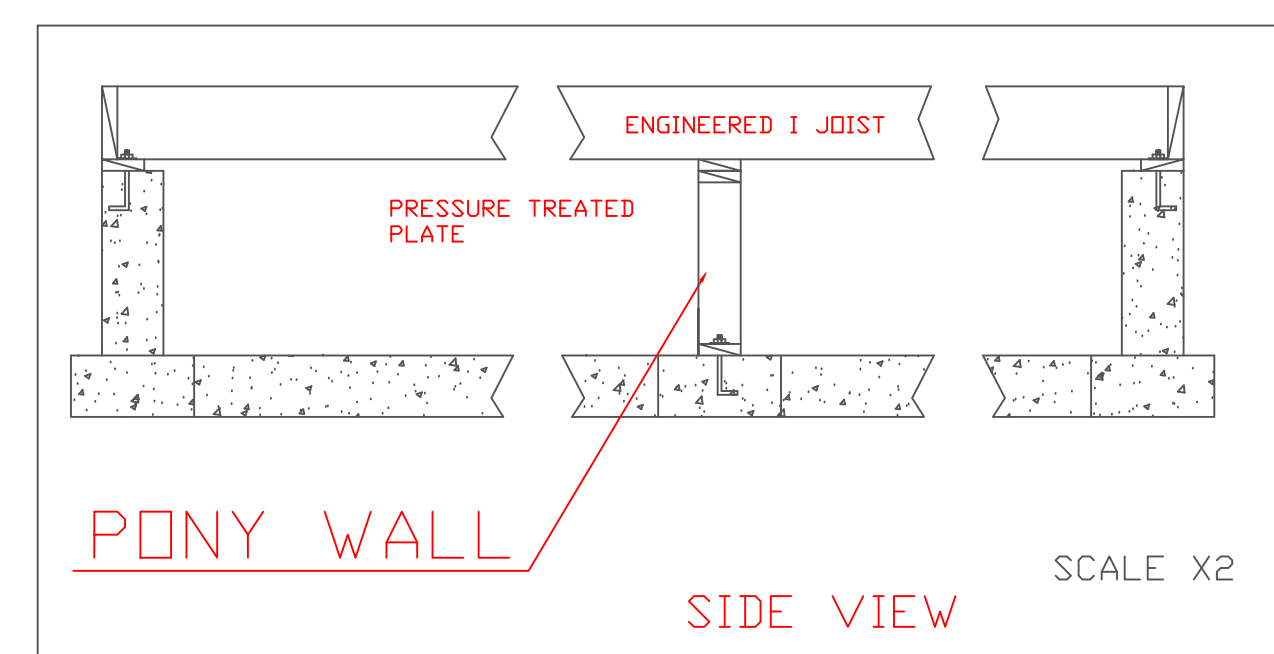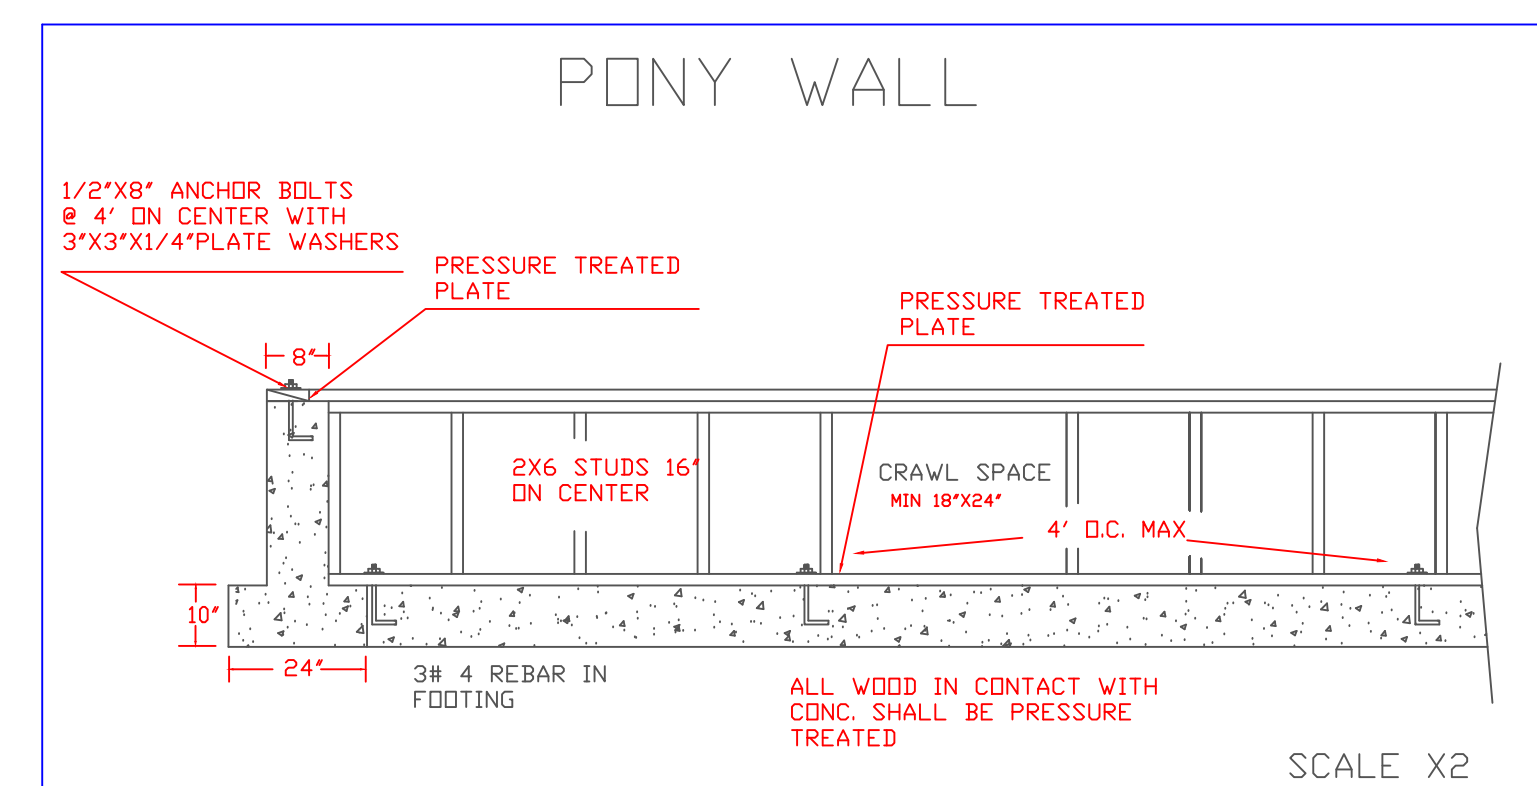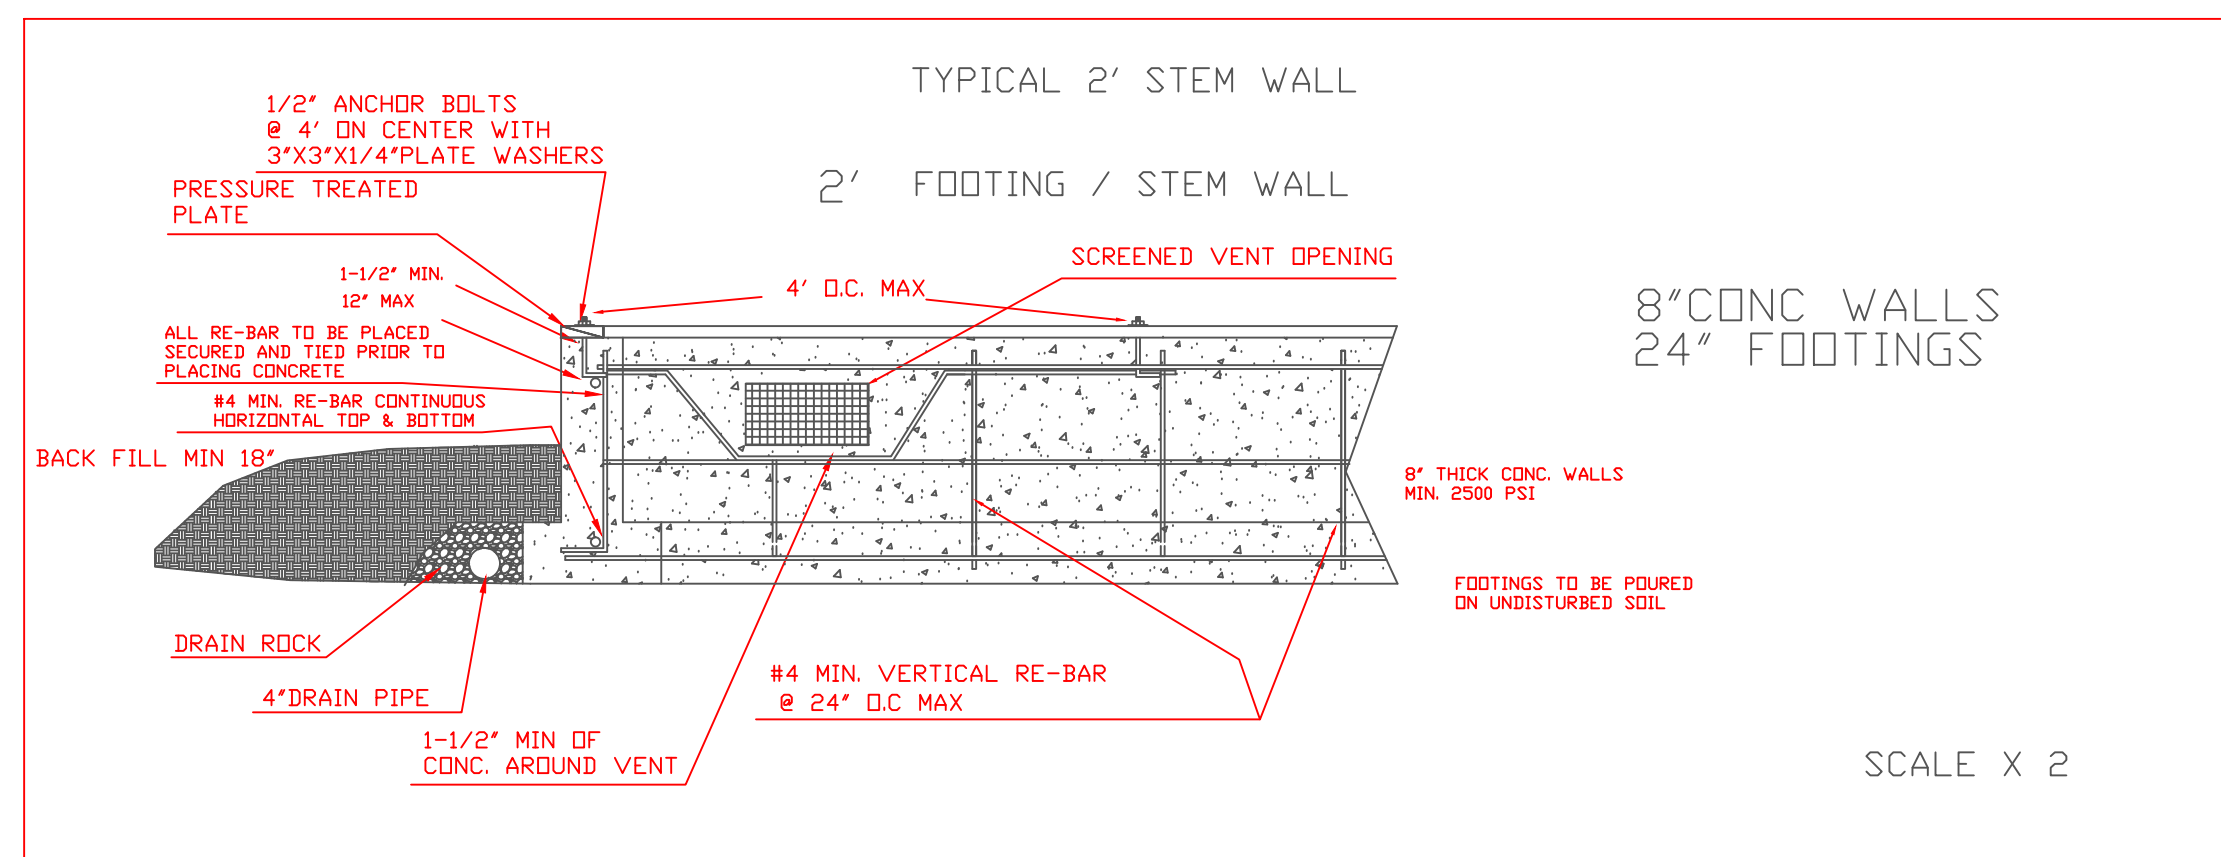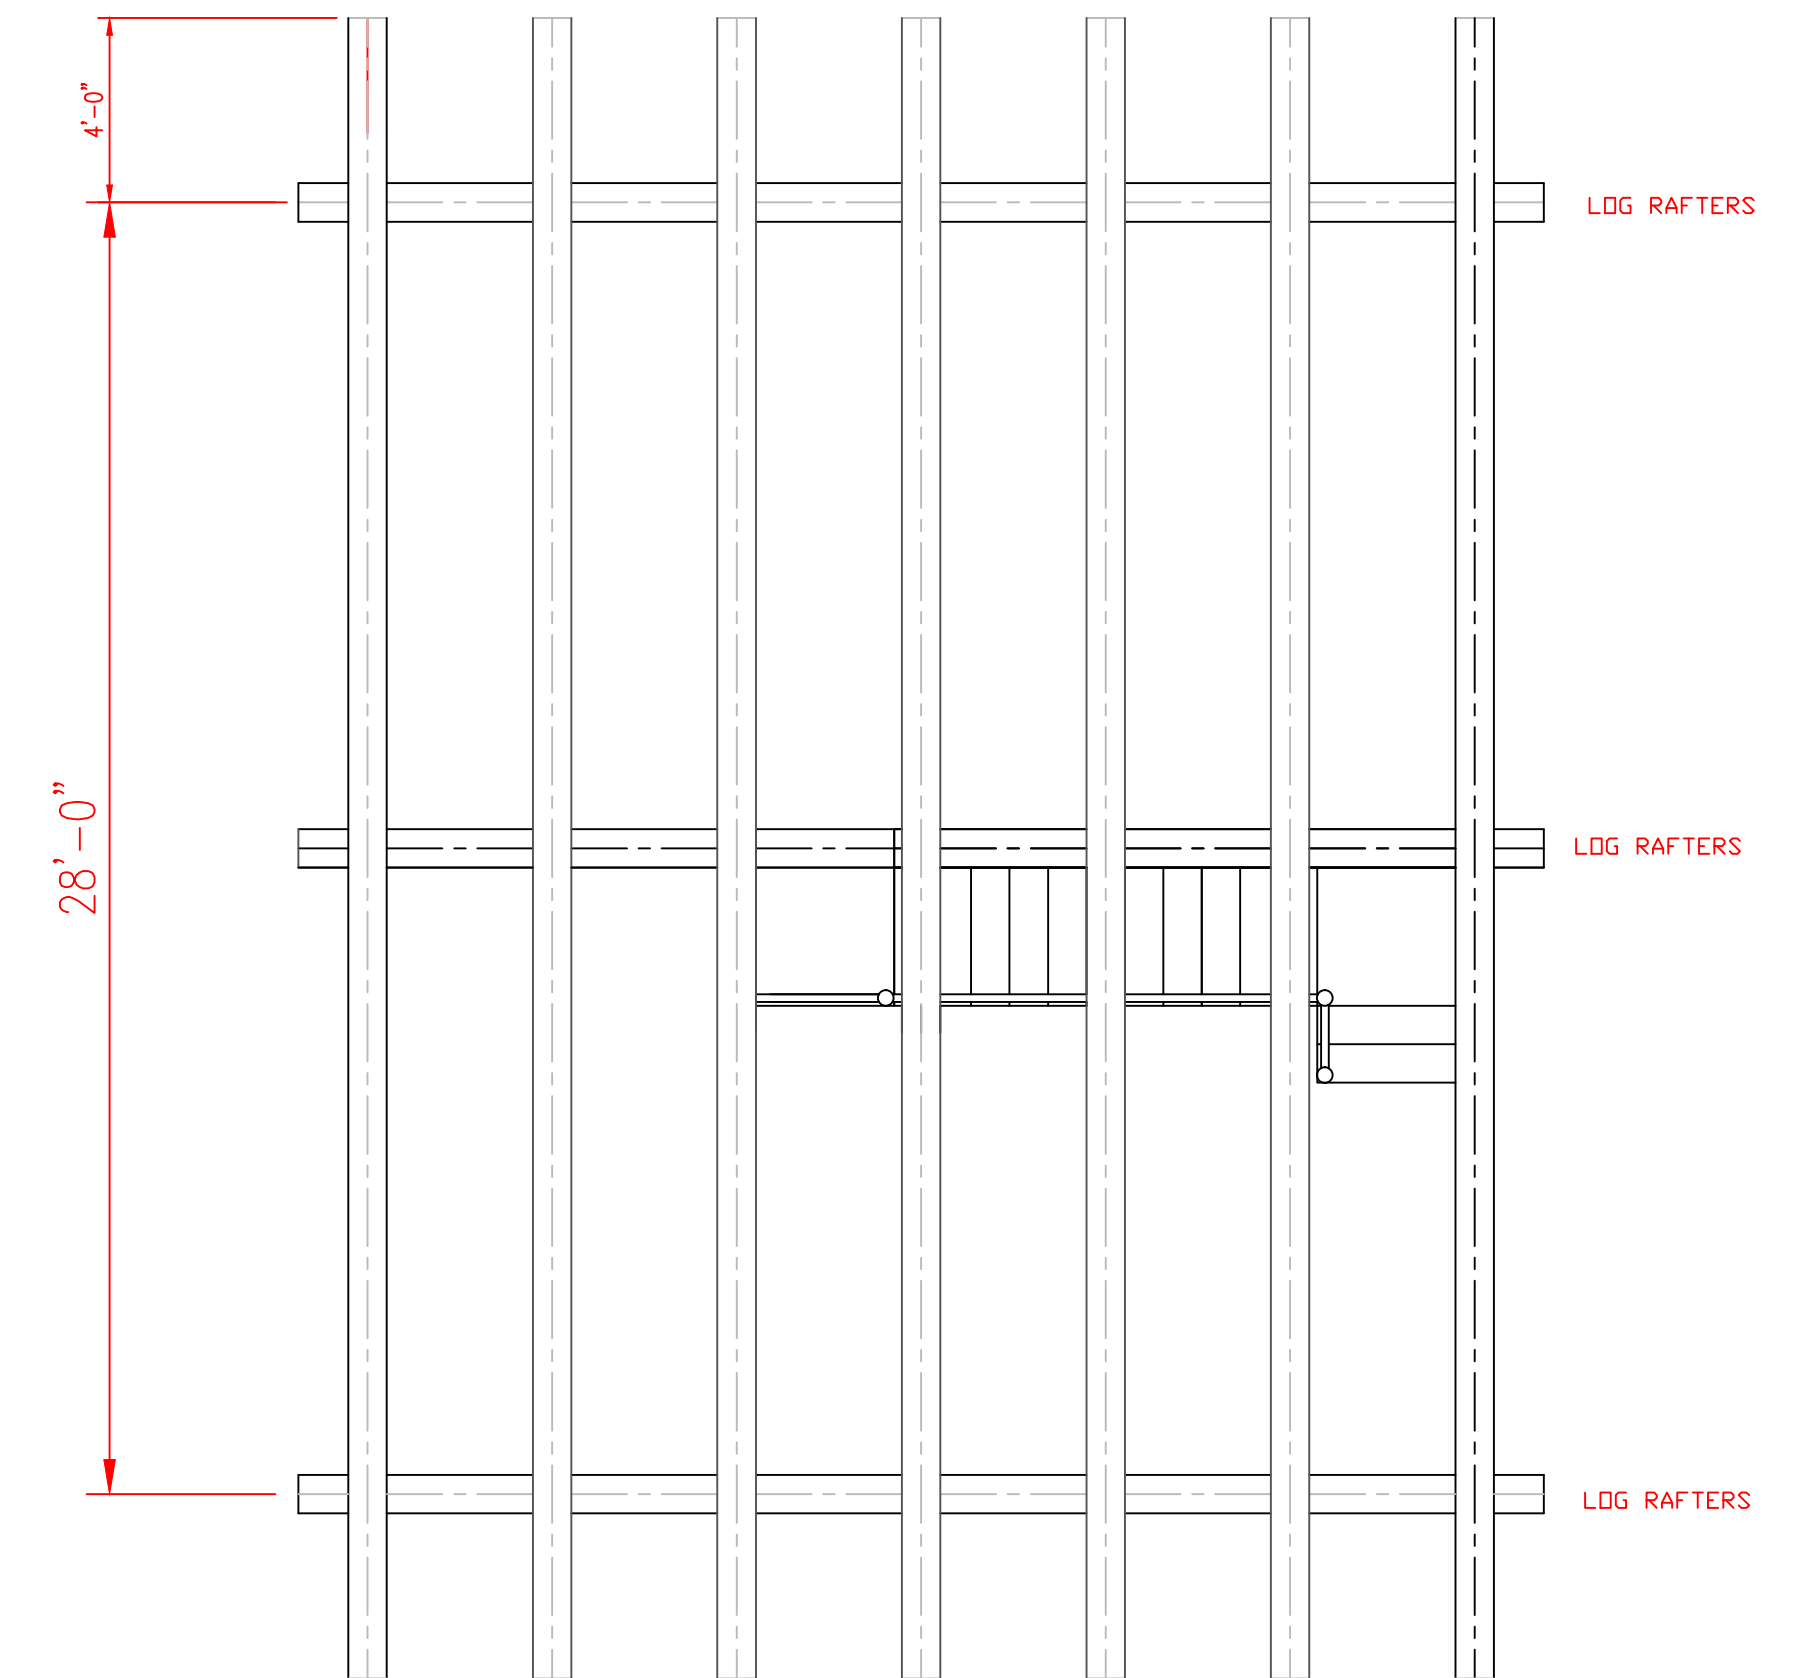

CLEARWATER LOG
 24x28
 4 OF 5
 SCALE 1/4"=1'
 DESIGN BY MARK VESIK
 E-MAIL mavesik@yahoo.com
 WEB-SITE www.mvprints.net
 208-451-0221