




# MAIN FLOOR LAYOUT

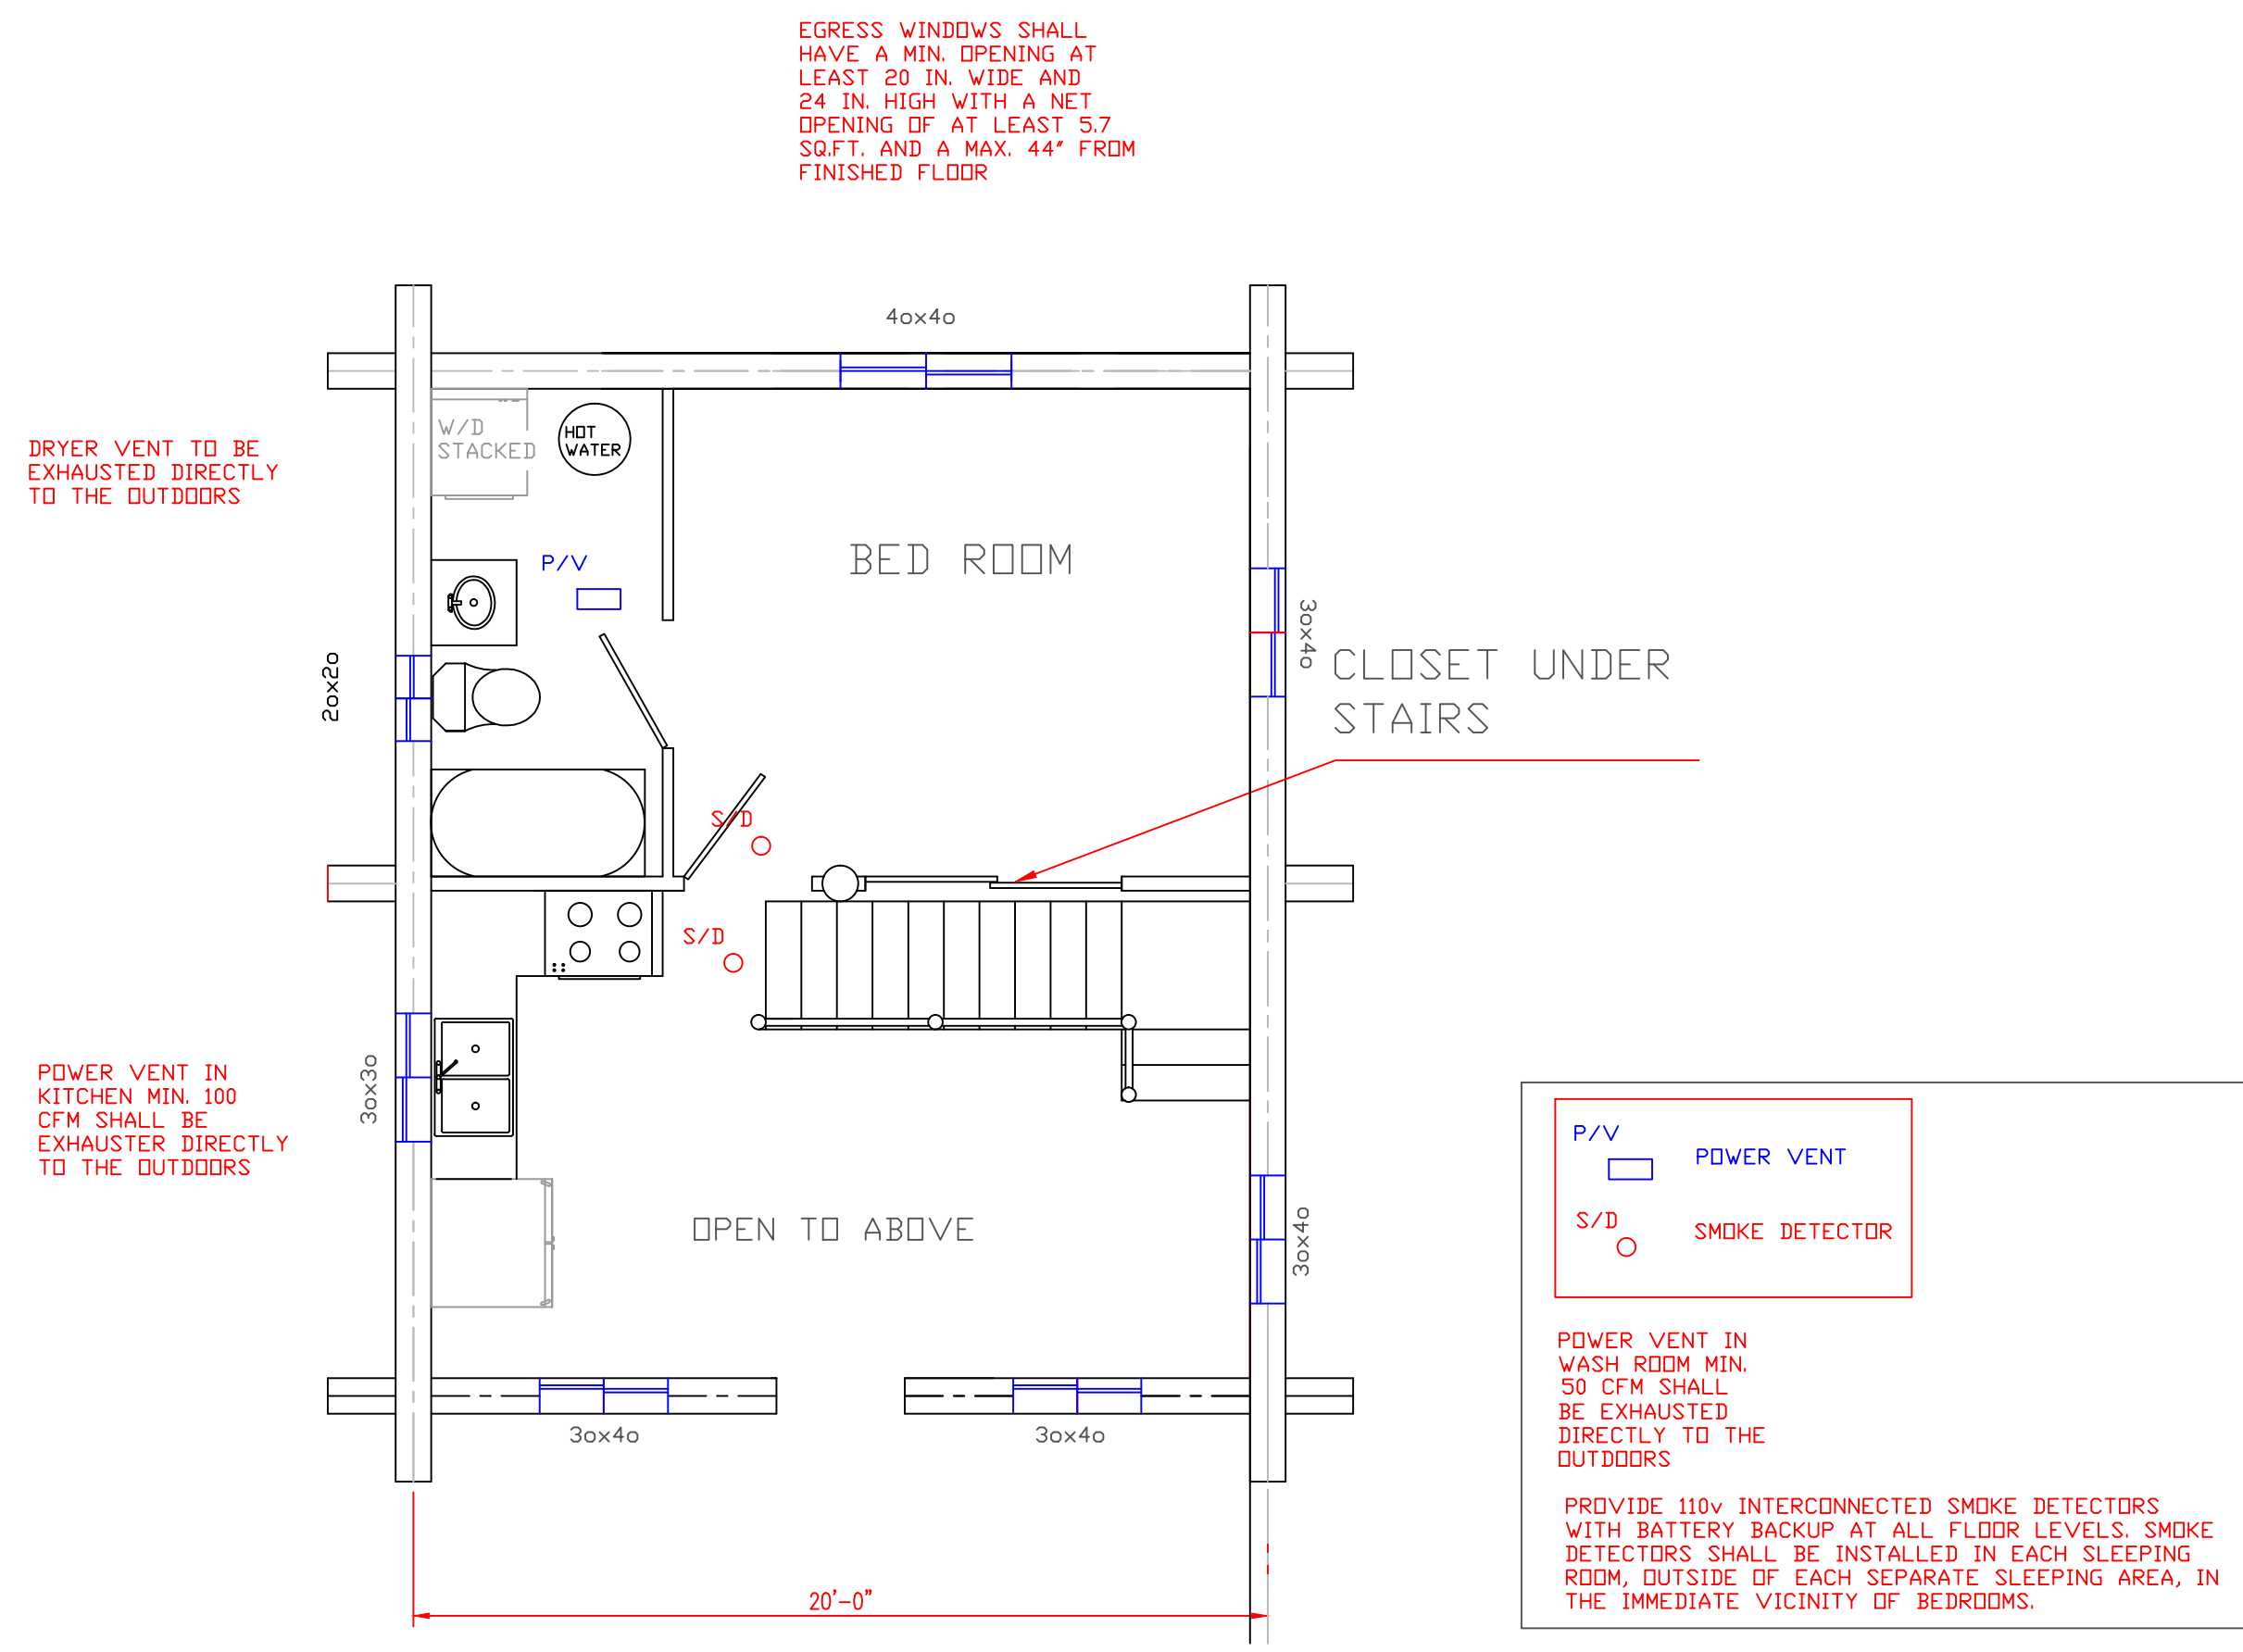


# LOFT

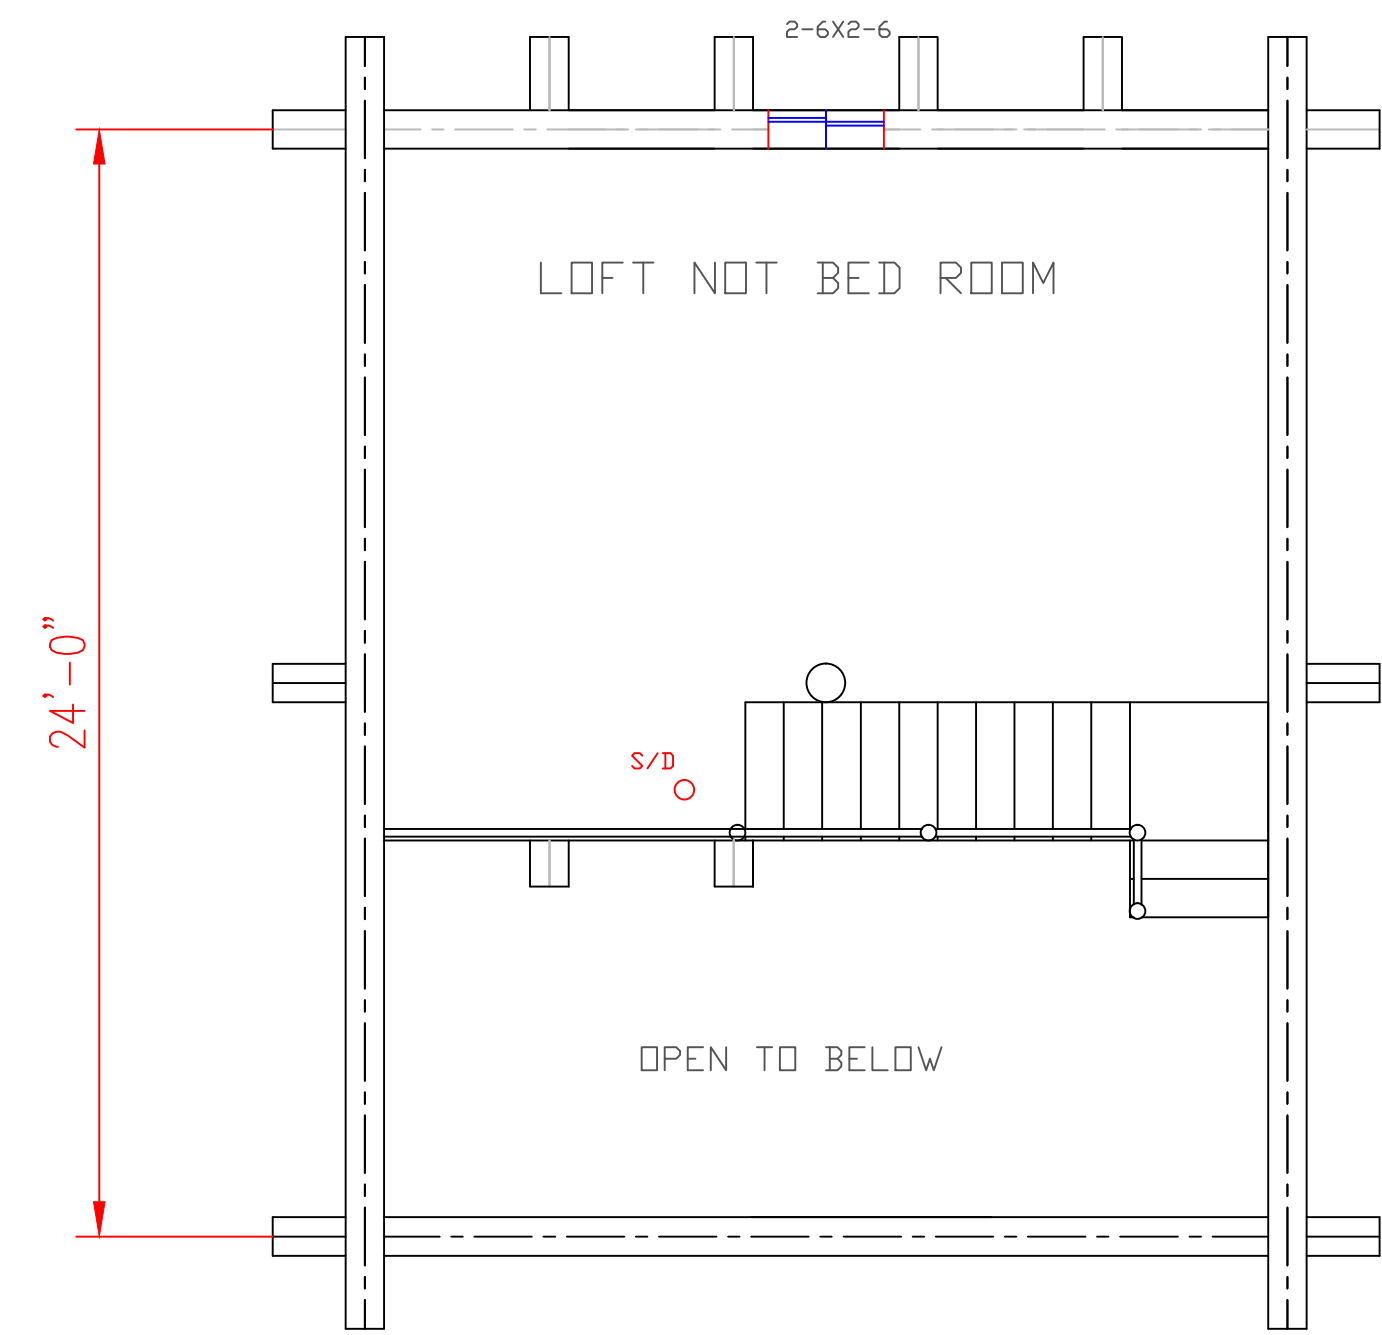


# LOFT DECKING

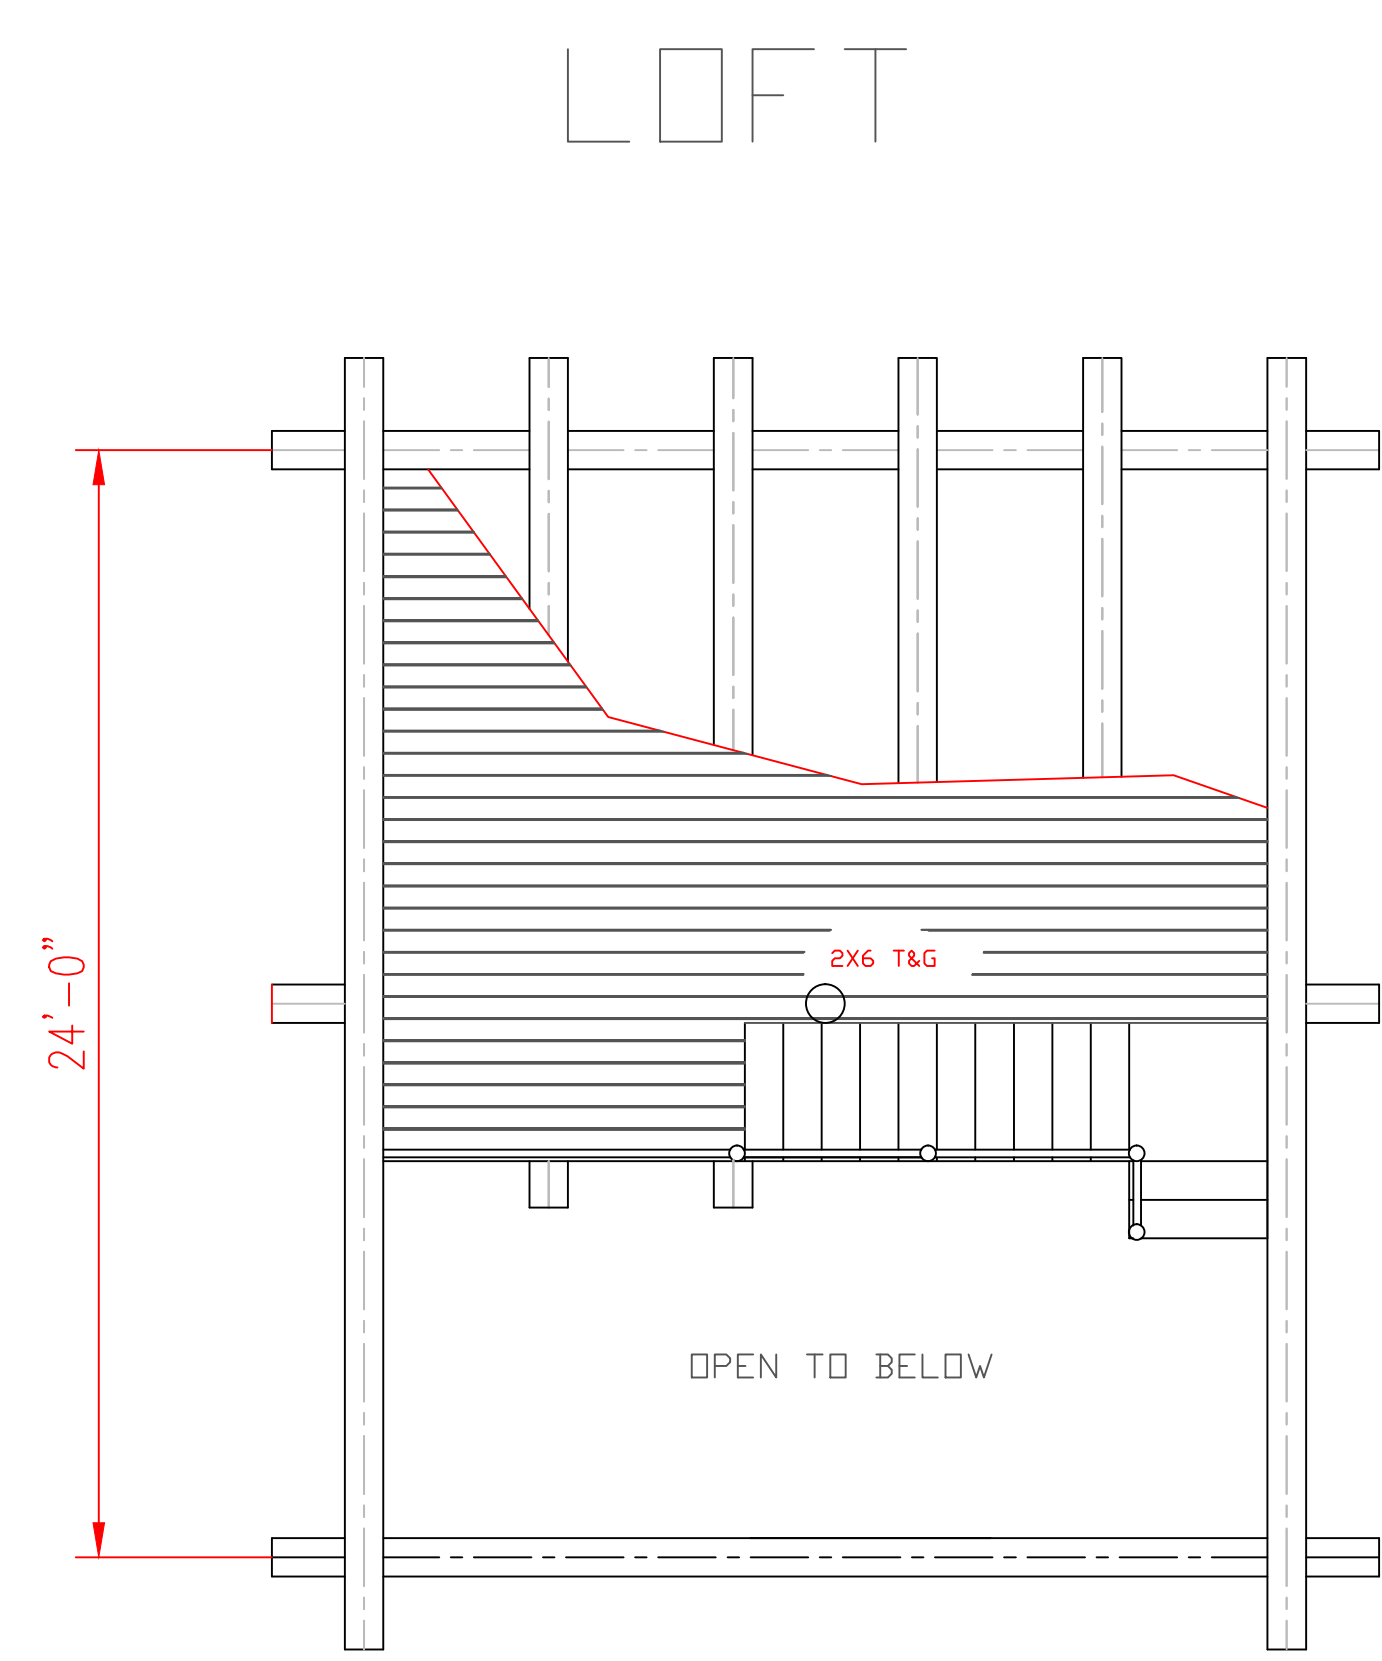

# CROSS SECTION FRONT

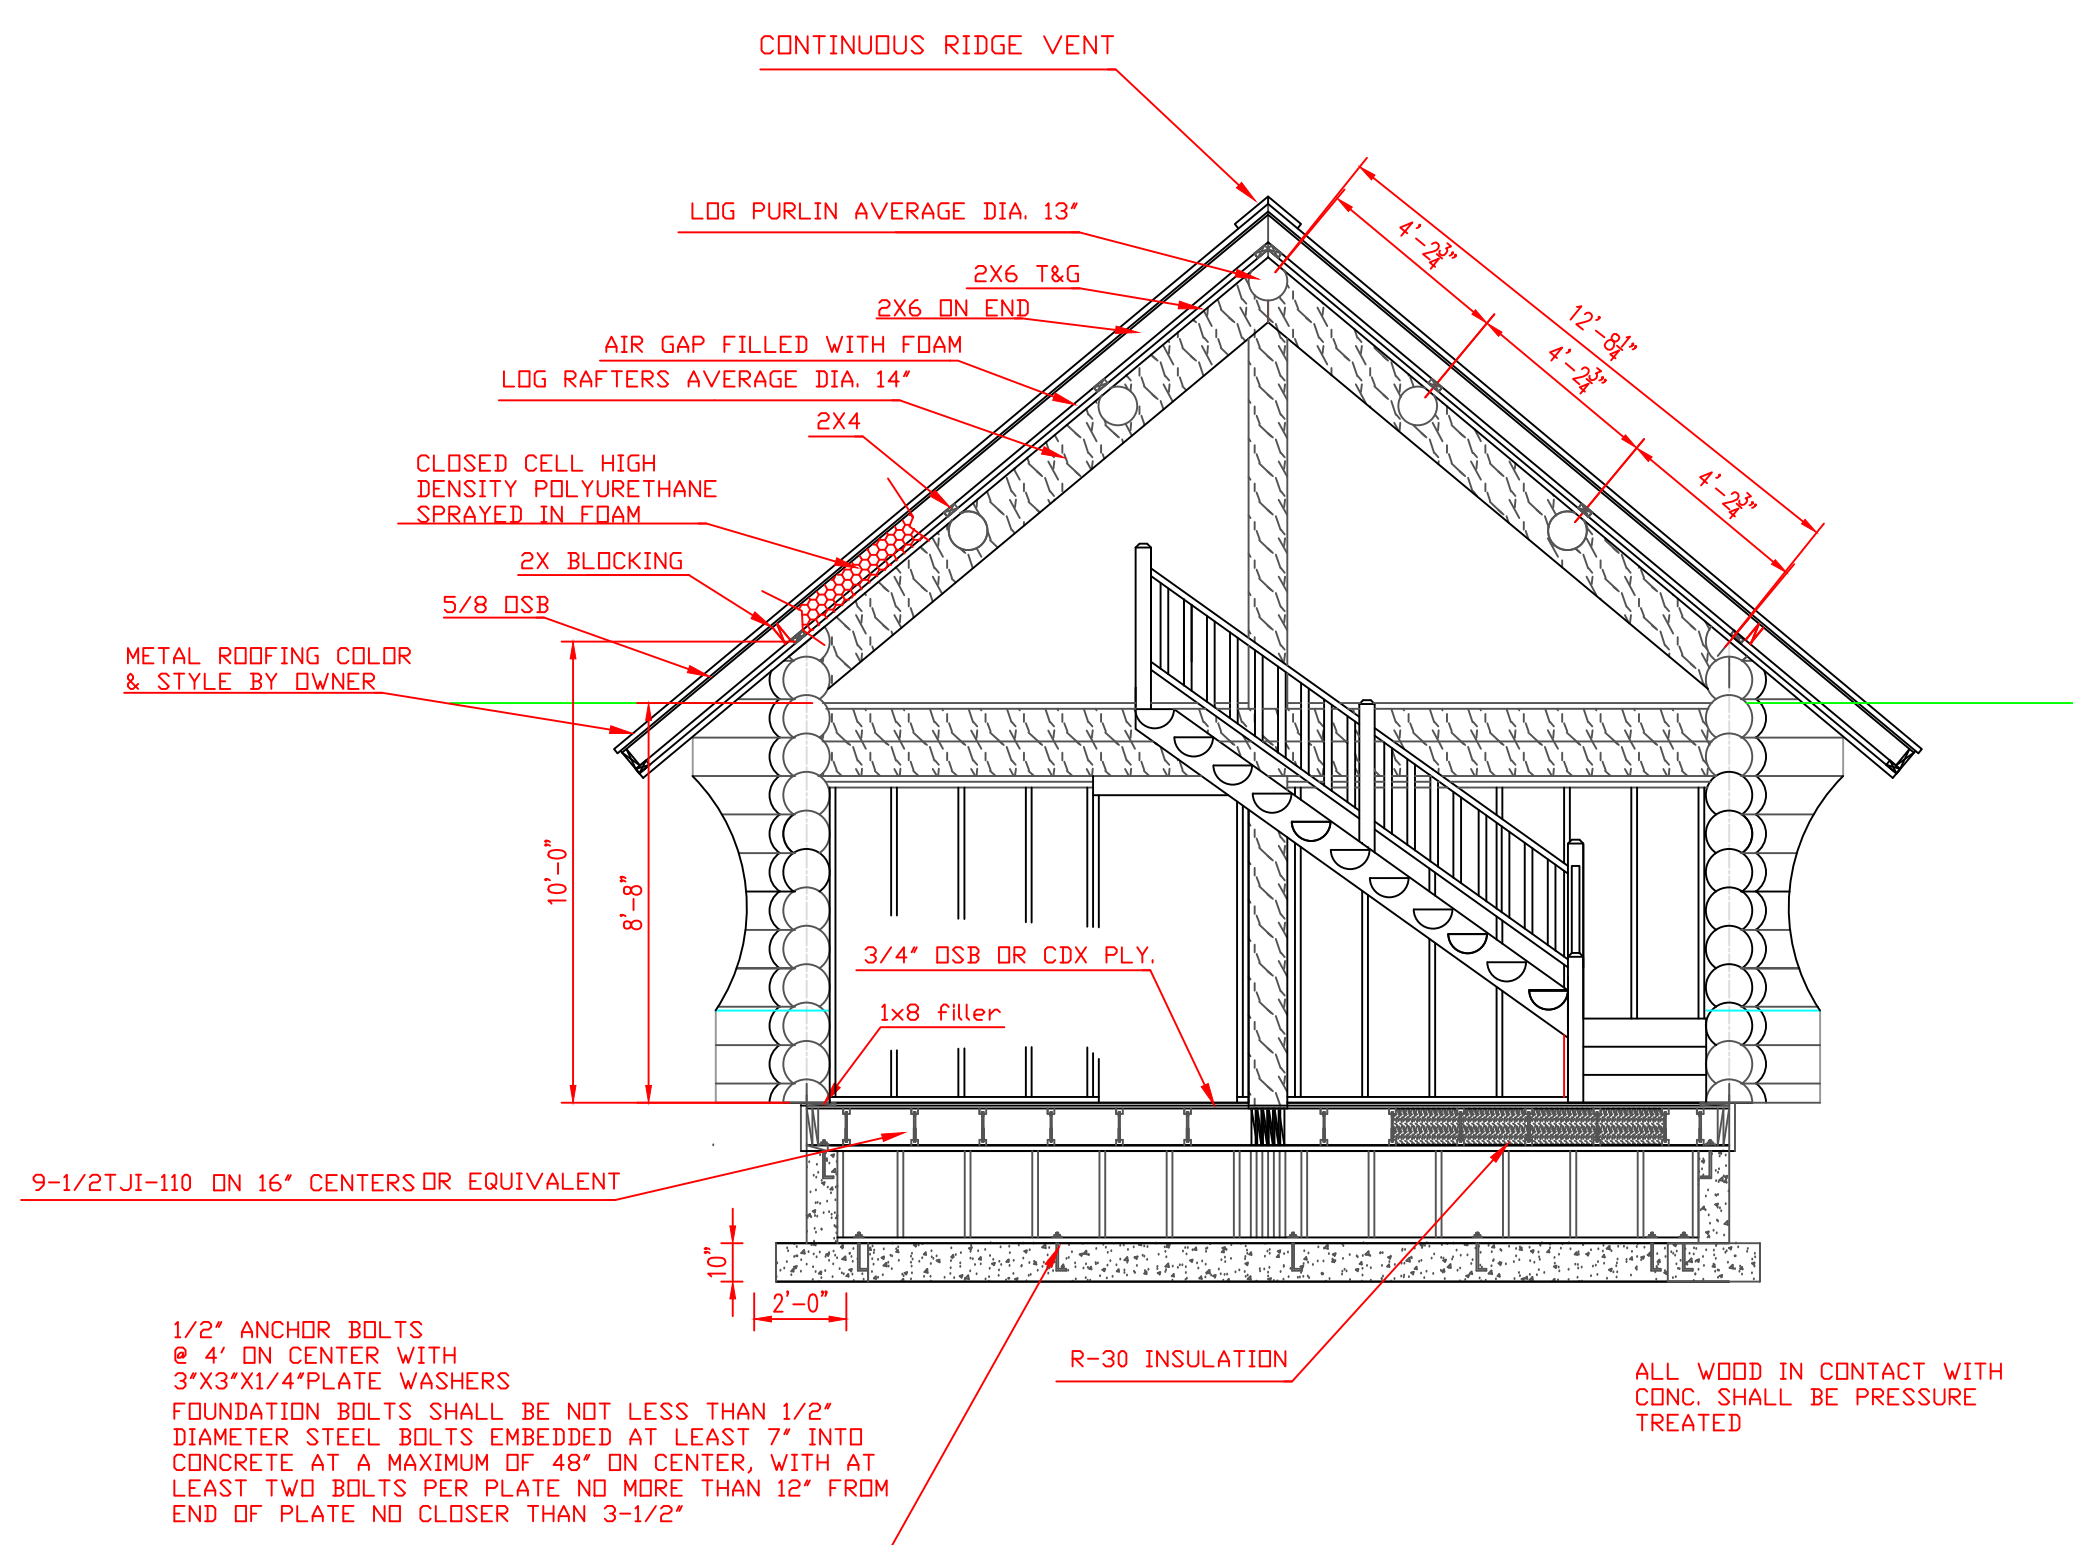

# LOFT FLOOR JOIST LOFT

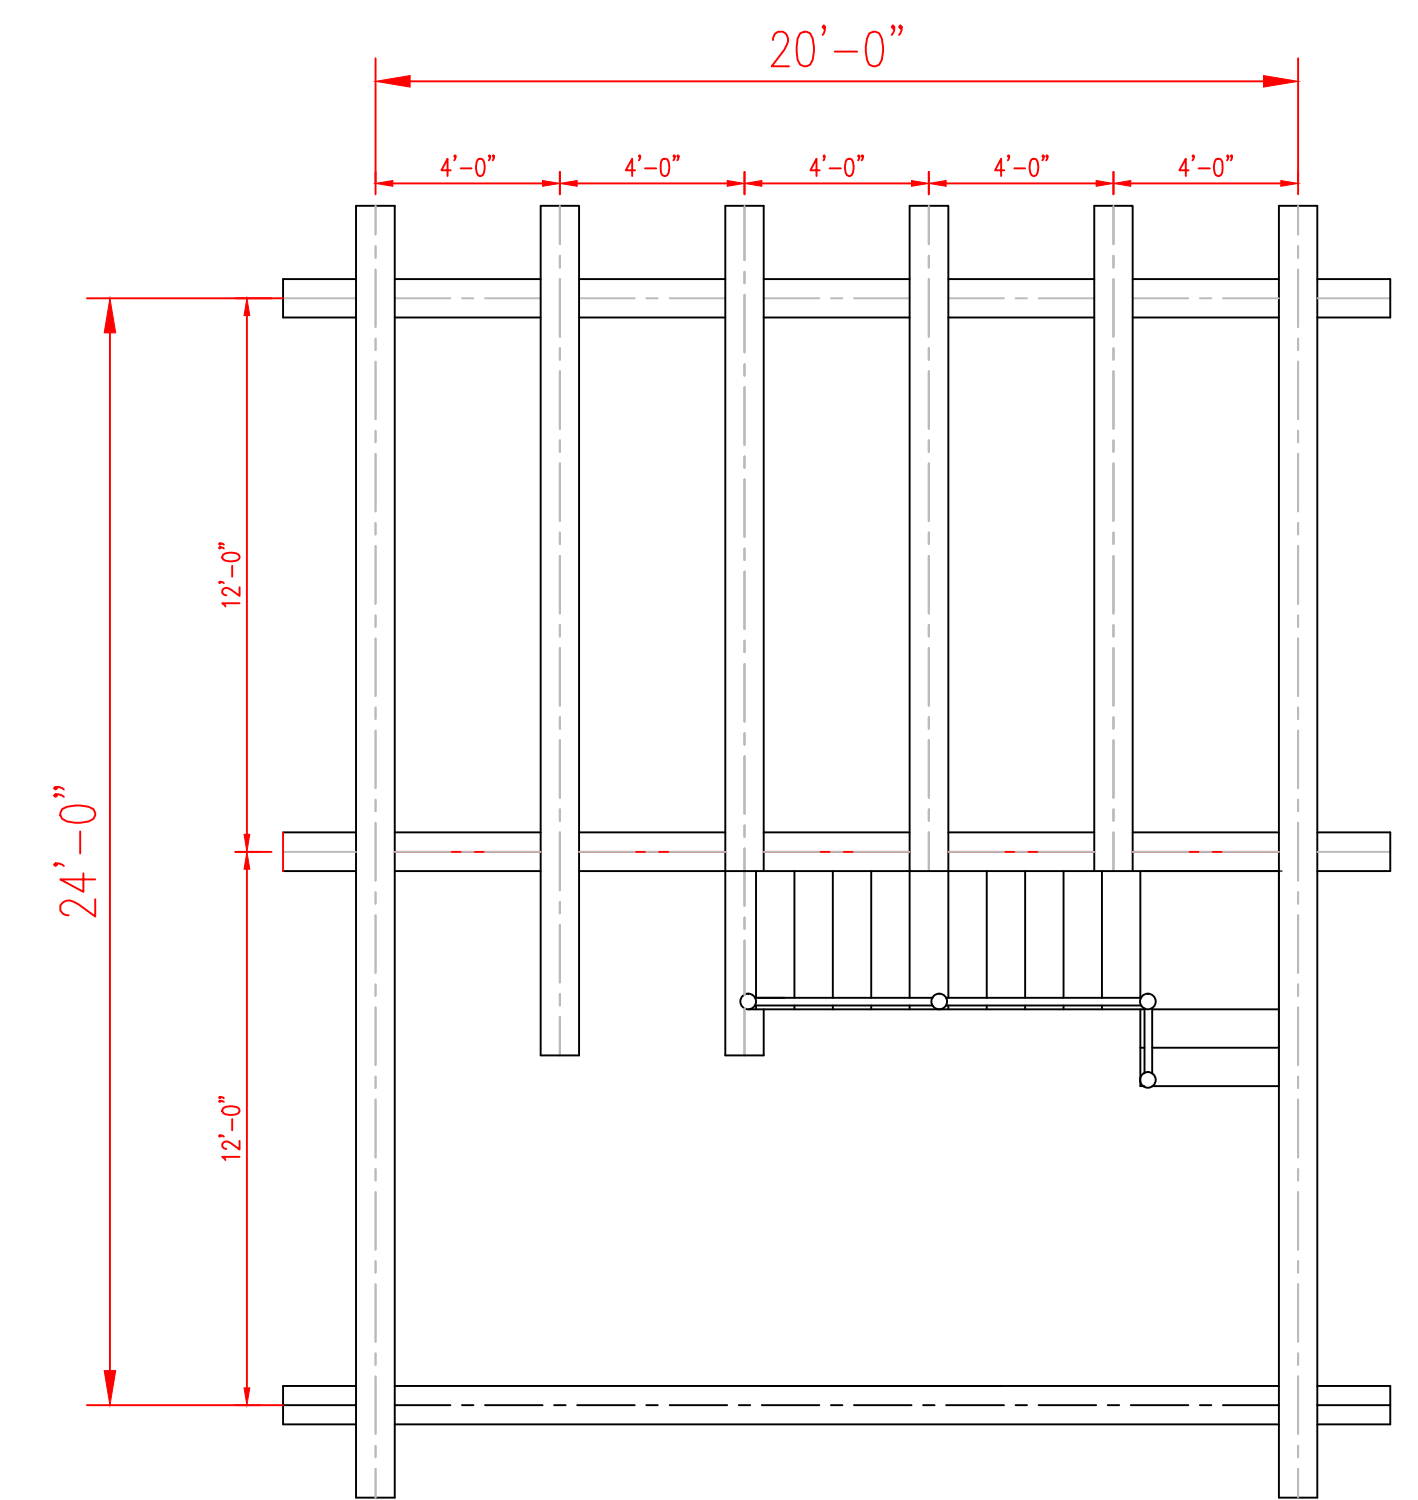

# STAIRS LAY OUT

GUARDRAILS

HANDRAILS ON STAIRWAYS WITH FOUR OR MORE RISERS

GUARDRAILS SHALL BE CONFIGURED SO THAT A 4" SPHERE CAN NOT PASS THROUGH AT ANY POINT

GUARDRAILS ON STAIRS SHALL BE CONFIGURED SO THAT A 4-3/8" OR GREATER SPHERE CAN NOT PASS THROUGH AT ANY POINT

THE TRIANGULAR SPACE BETWEEN GUARDRAIL AND STAIR SHALL BE CONFIGURED SO THAT A 6" OR GREATER SPHERE CAN NOT PASS THROUGH AT ANY POINT

HANDRAIL CONFIGURATIONS

TYPE I HANDRAILS

TYPE II HANDRAILS

SCALE X4

STAIRWAY REQUIREMENTS

6'8" MIN. HEADROOM

MAX 38" MIN. 34"

3"

MIN. TREAD LENGTH 10"

10"

7-3/4" MAX. RISER HEIGHT 7-3/4"

3/4"-1-1/4"

NOSING REQUIRED ON TREADS LESS THAN 11"

MAX. TREAD RUN VARIATION 3/8"

MAX. RISER VARIATION 3/8"

SCALE X2

CLEARWATER LOG

20x24

2 OF 5

SCALE 1/4"=1'

DESIGN BY MARK VESIK

E-MAIL [mavesik@yahoo.com](mailto:mavesik@yahoo.com)

WEB-SITE [www.mvprints.net](http://www.mvprints.net)

208-451-0221

MV PRINTS