


MAIN FLOOR LAYOUT

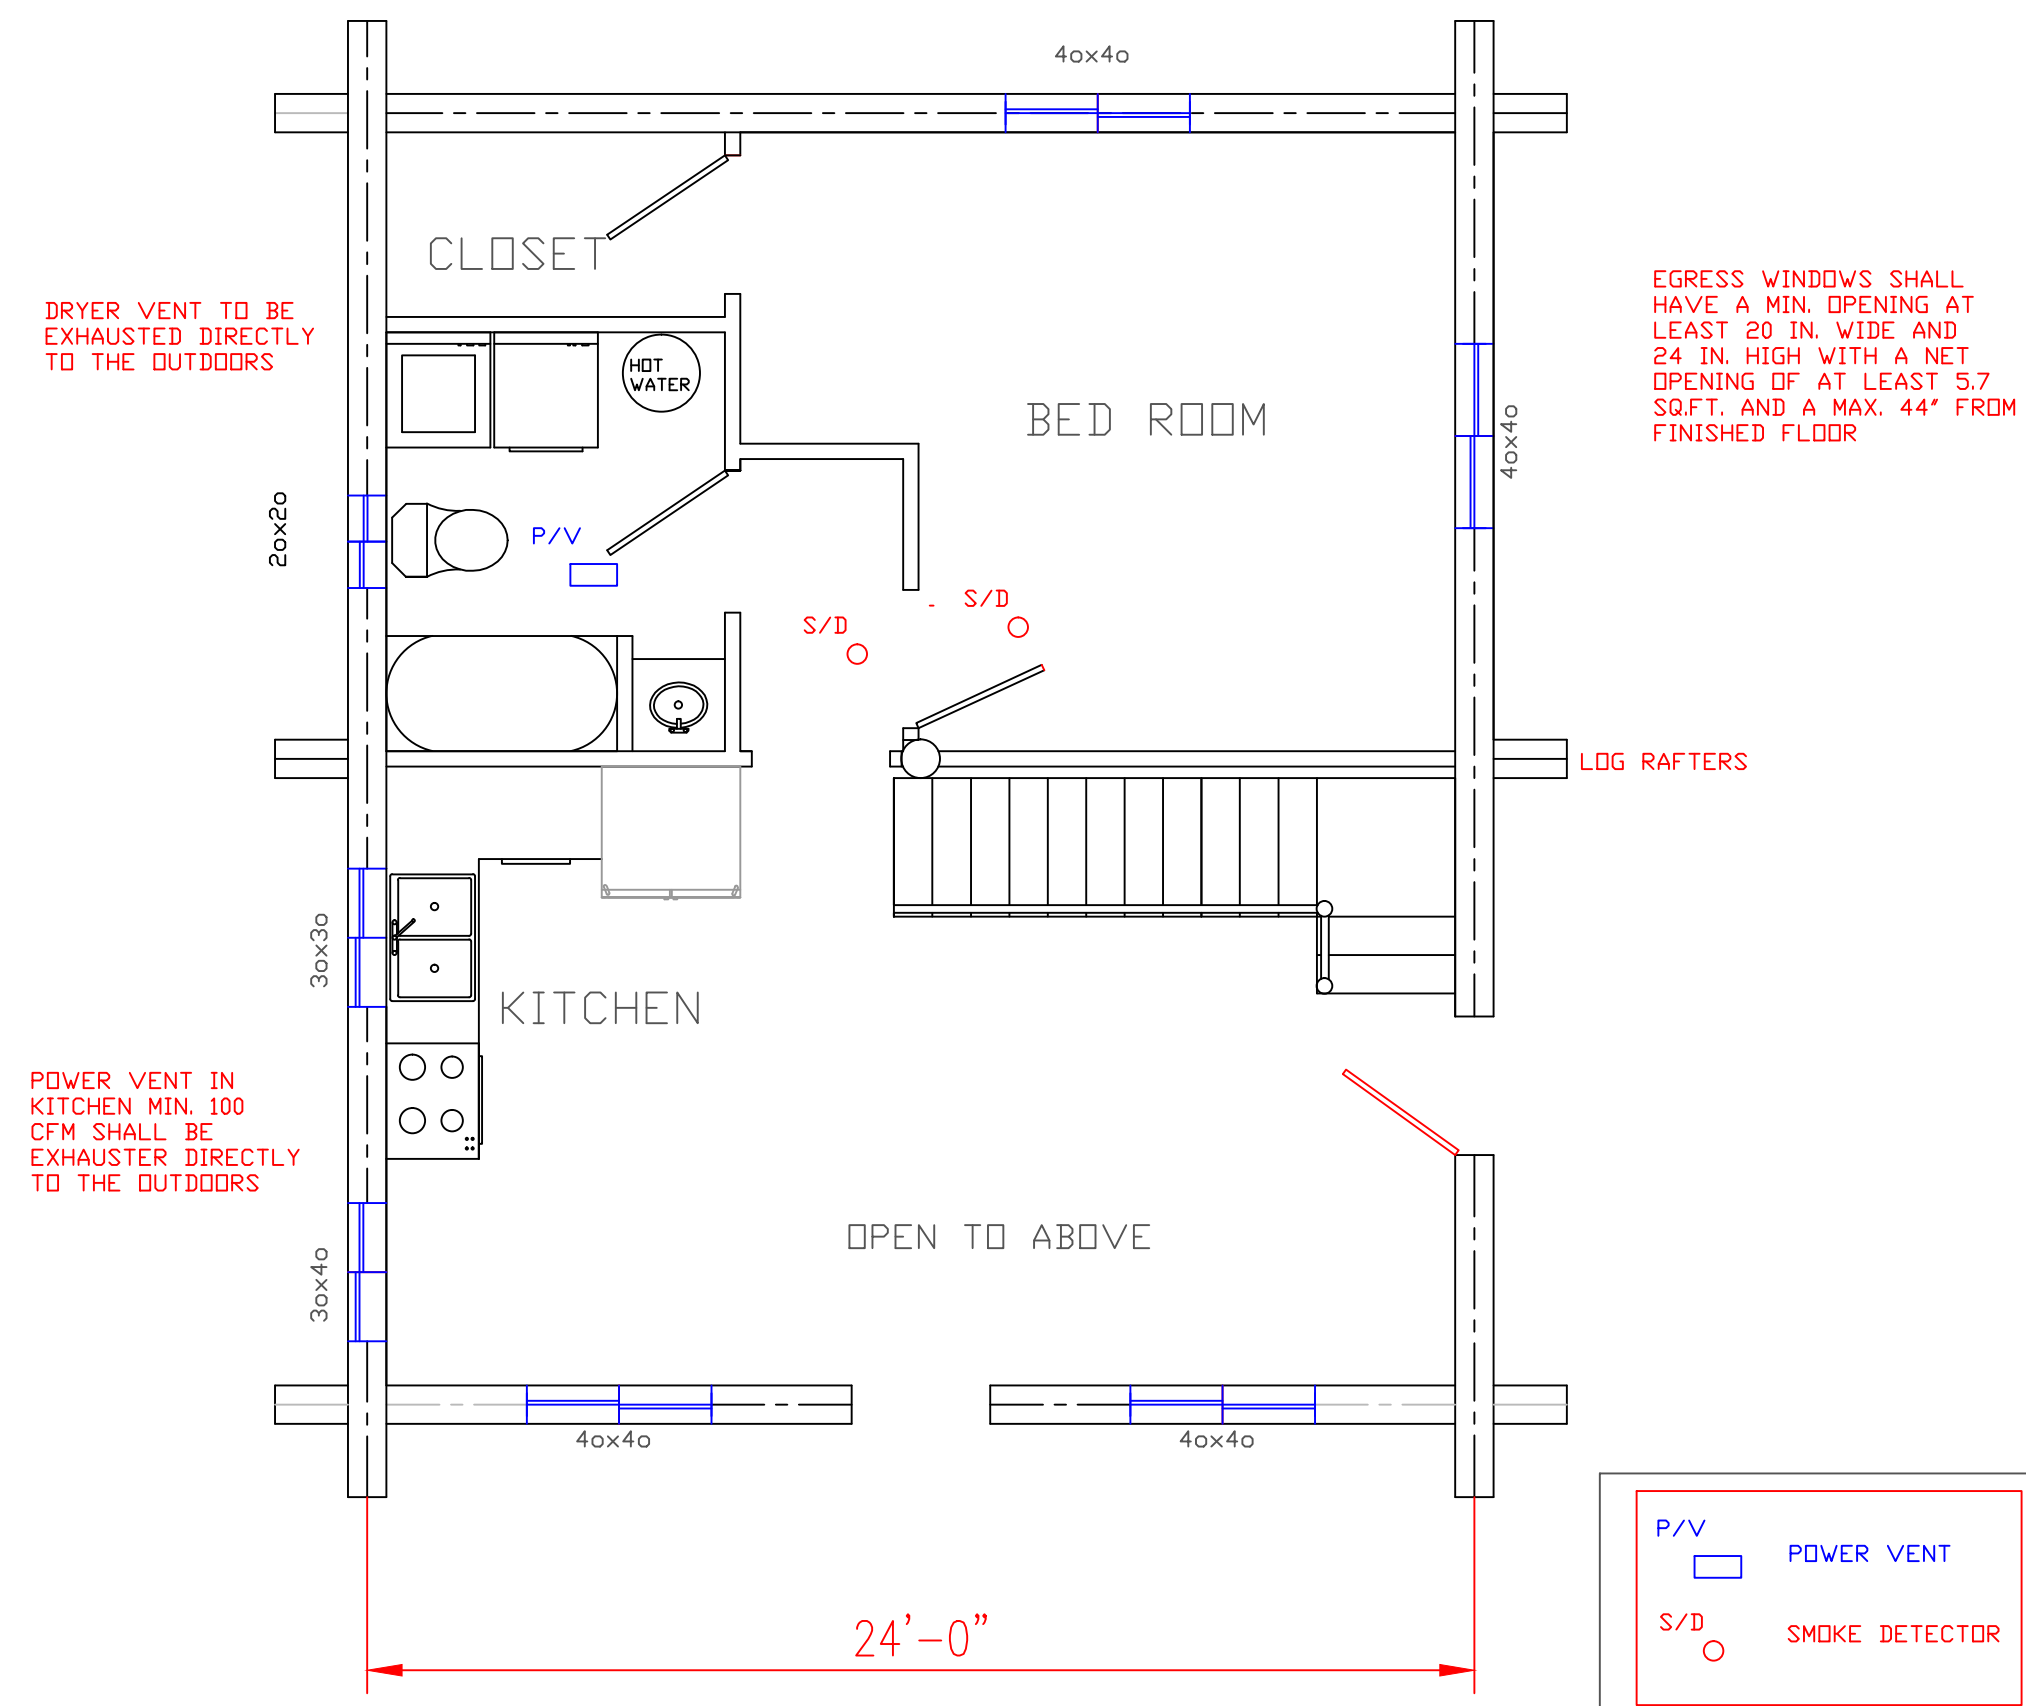


P/V POWER VENT
S/D SMOKE DETECTOR


POWER VENT IN WASH ROOM MIN. 50 CFM SHALL BE EXHAUSTED DIRECTLY TO THE OUTDOORS

PROVIDE 110V INTERCONNECTED SMOKE DETECTORS WITH BATTERY BACKUP AT ALL FLOOR LEVELS. SMOKE DETECTORS SHALL BE INSTALLED IN EACH SLEEPING ROOM, OUTSIDE OF EACH SEPARATE SLEEPING AREA, IN THE IMMEDIATE VICINITY OF BEDROOMS.


LOFT

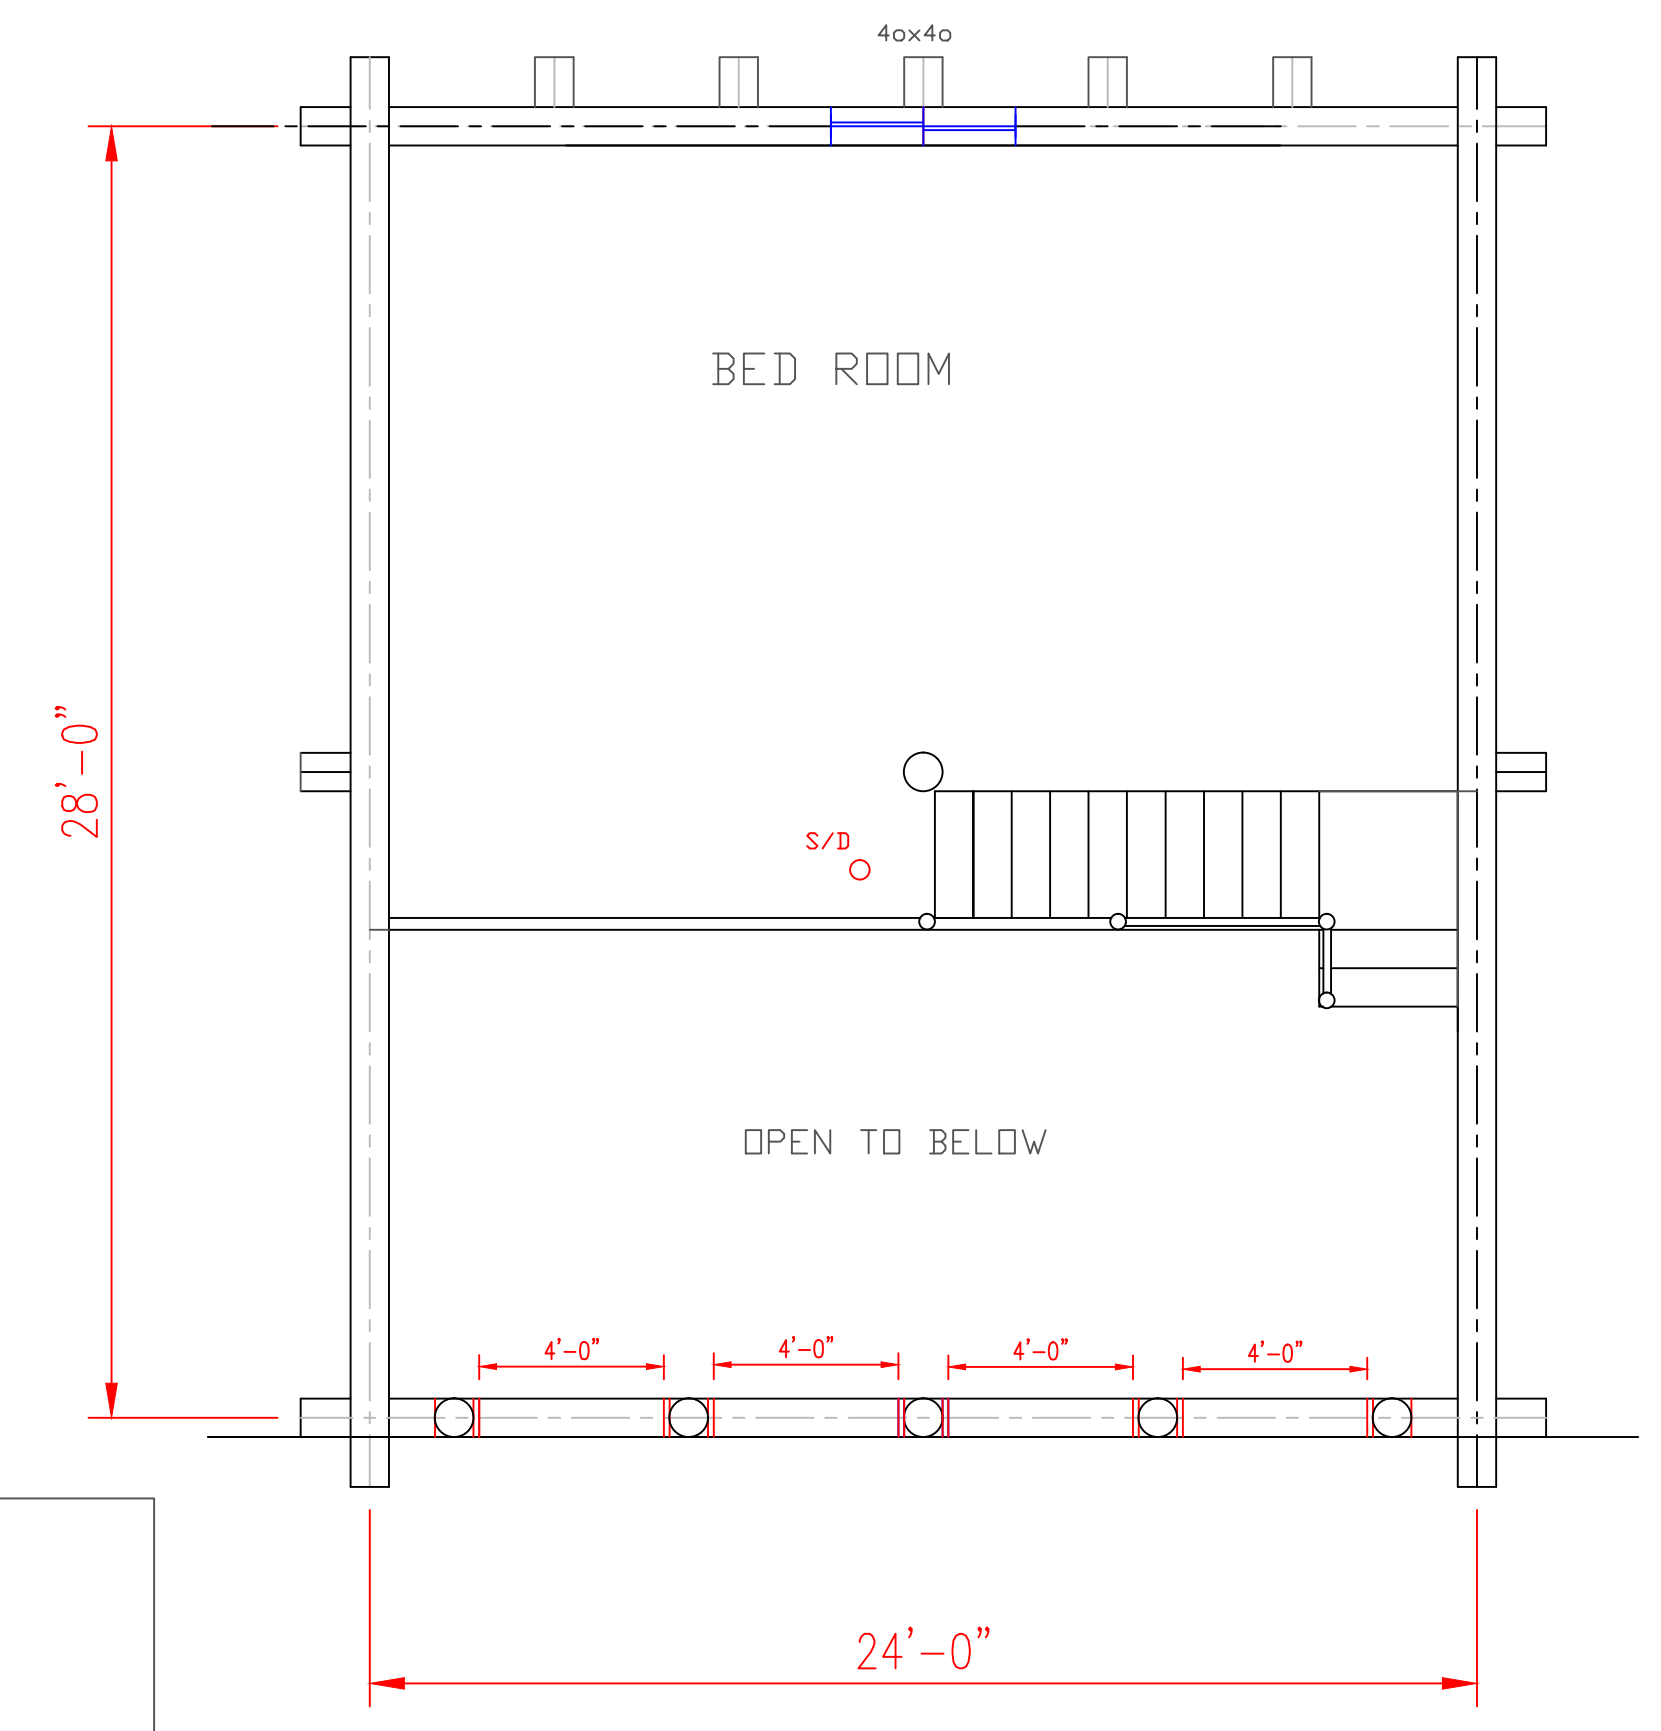


LOFT DECKING FLOOR JOIST LOFT

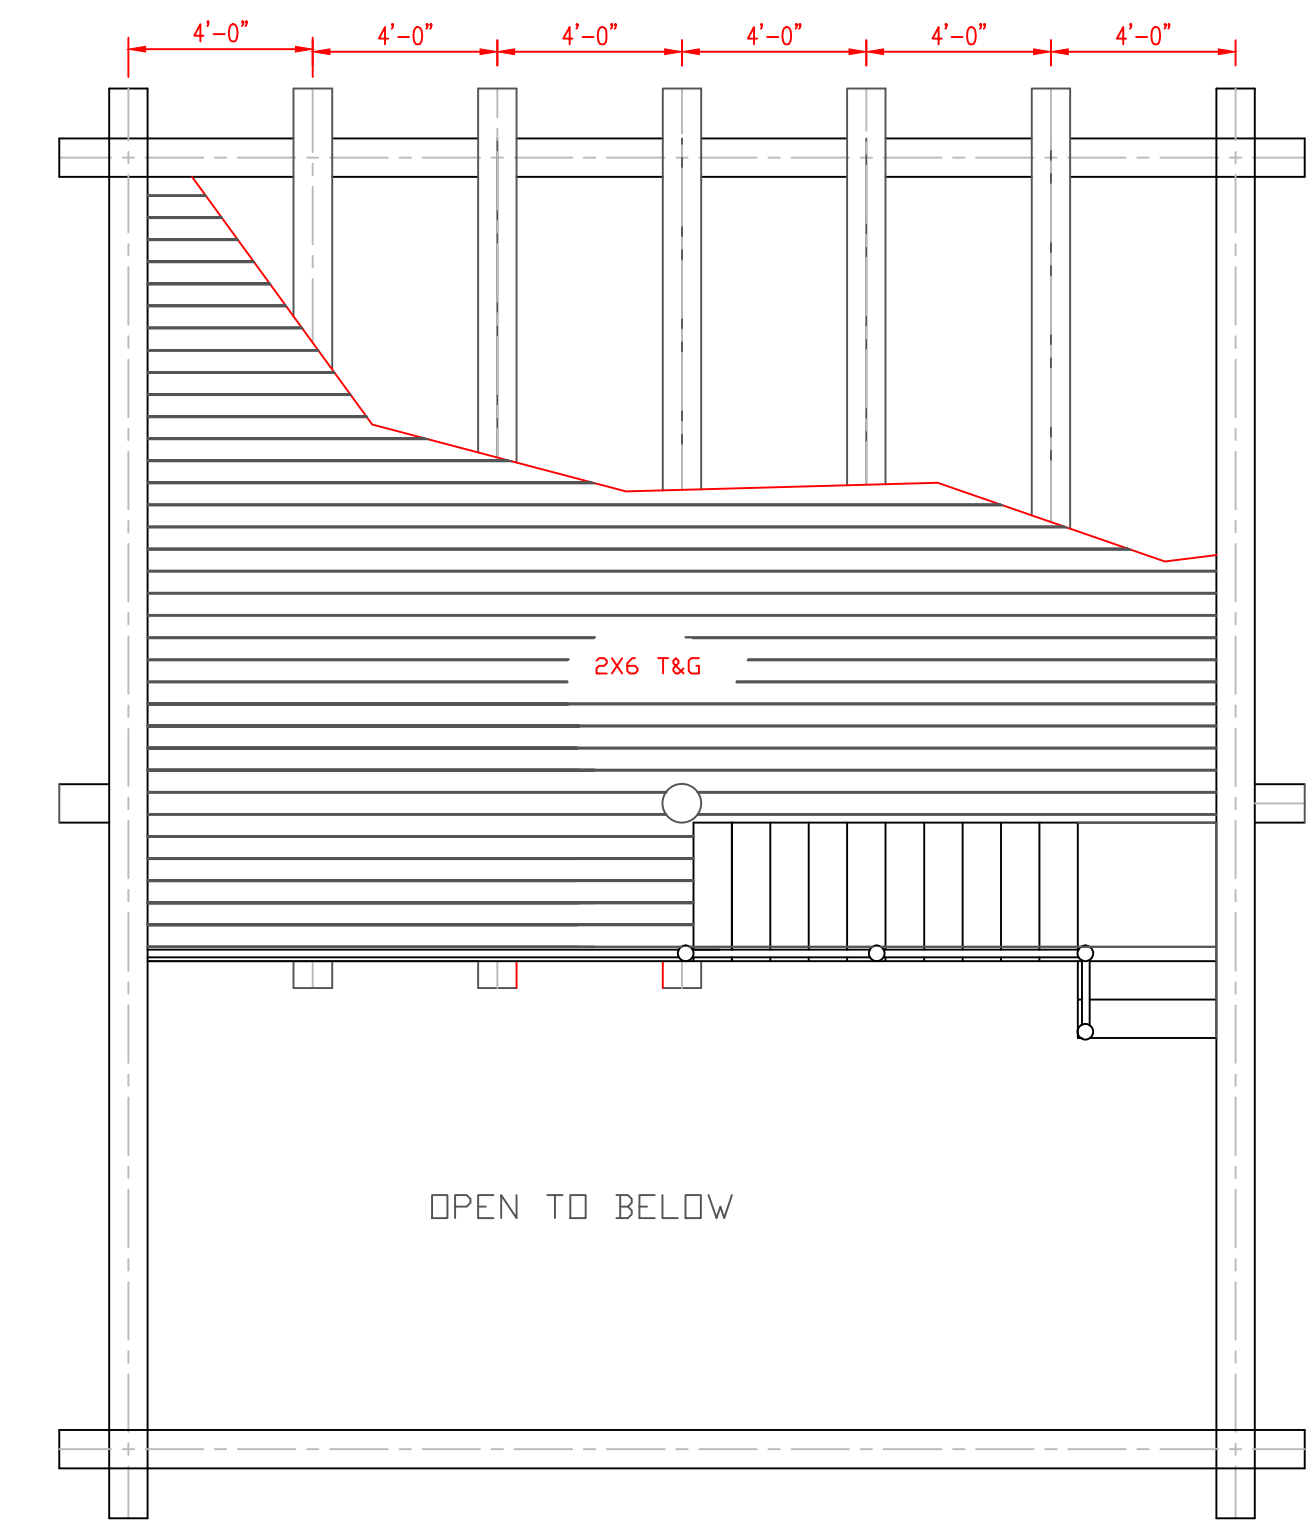


LOFT FLOOR JOIST LOFT

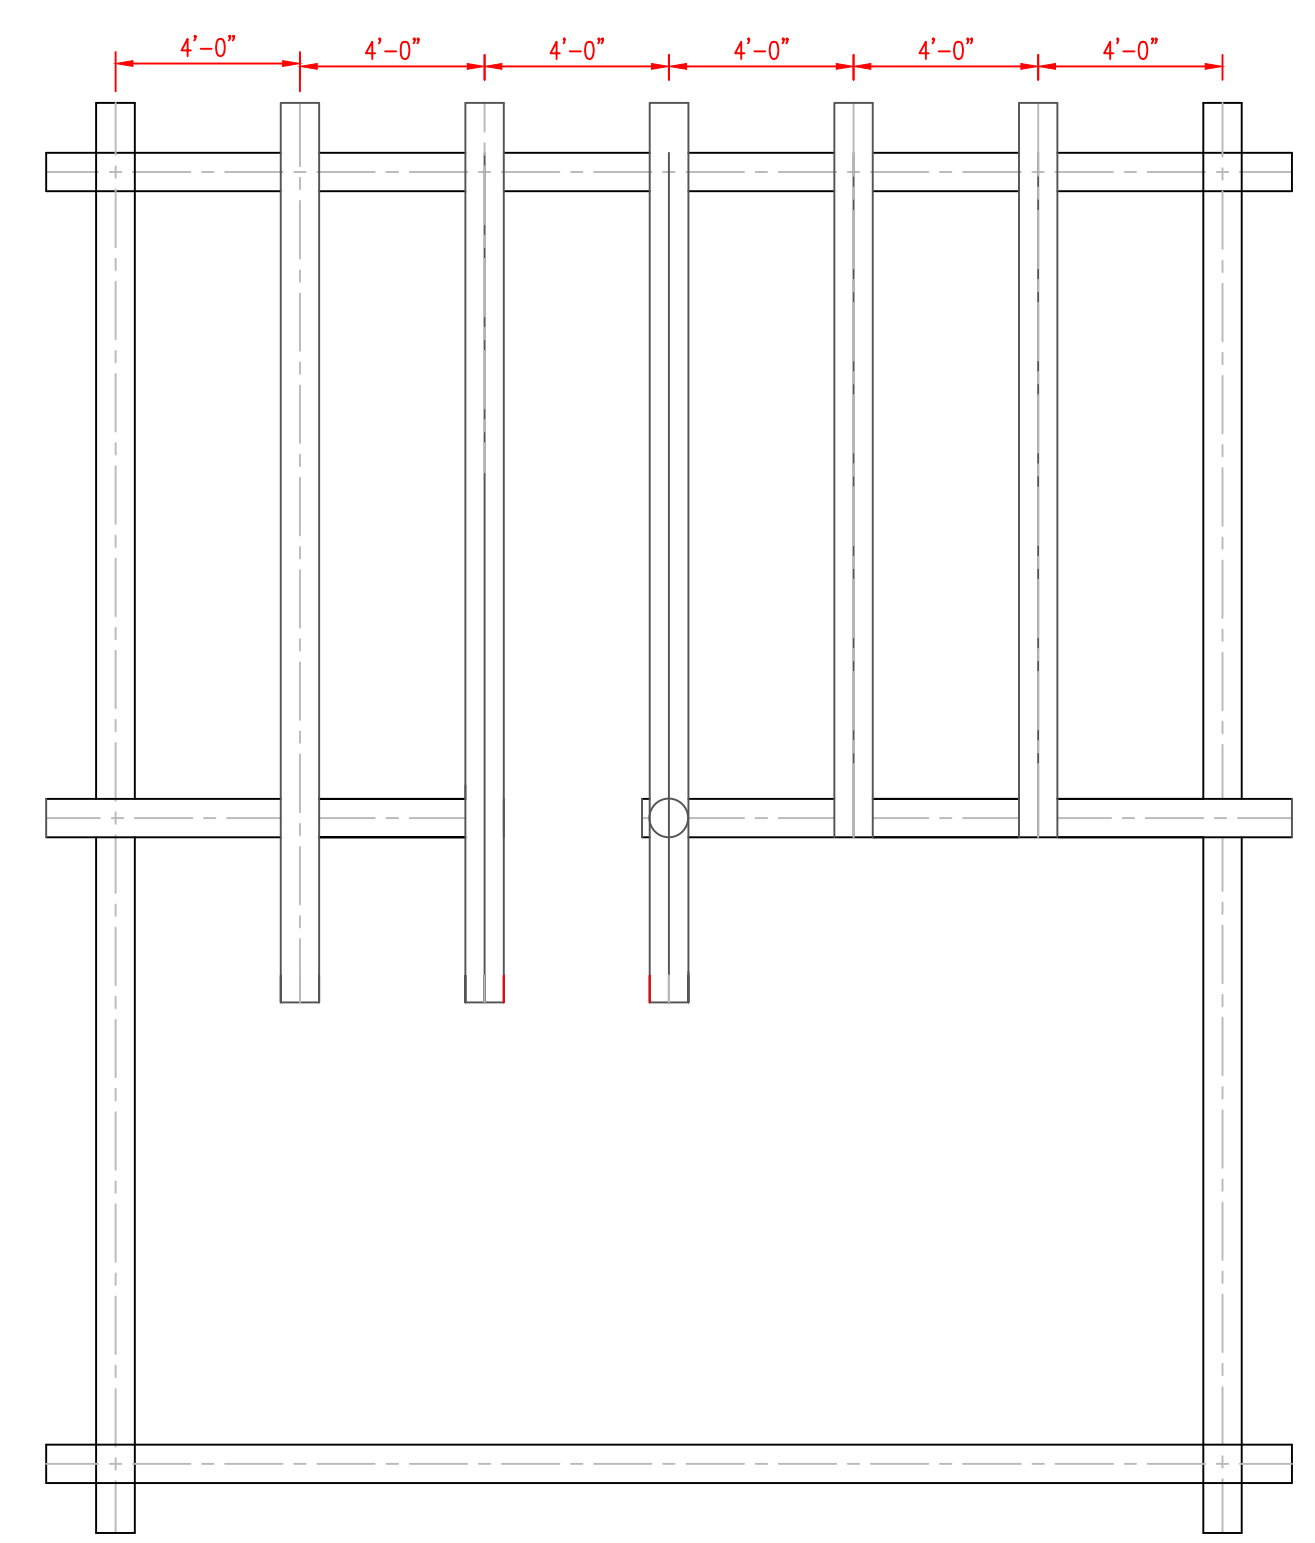

CROSS SECTION FRONT

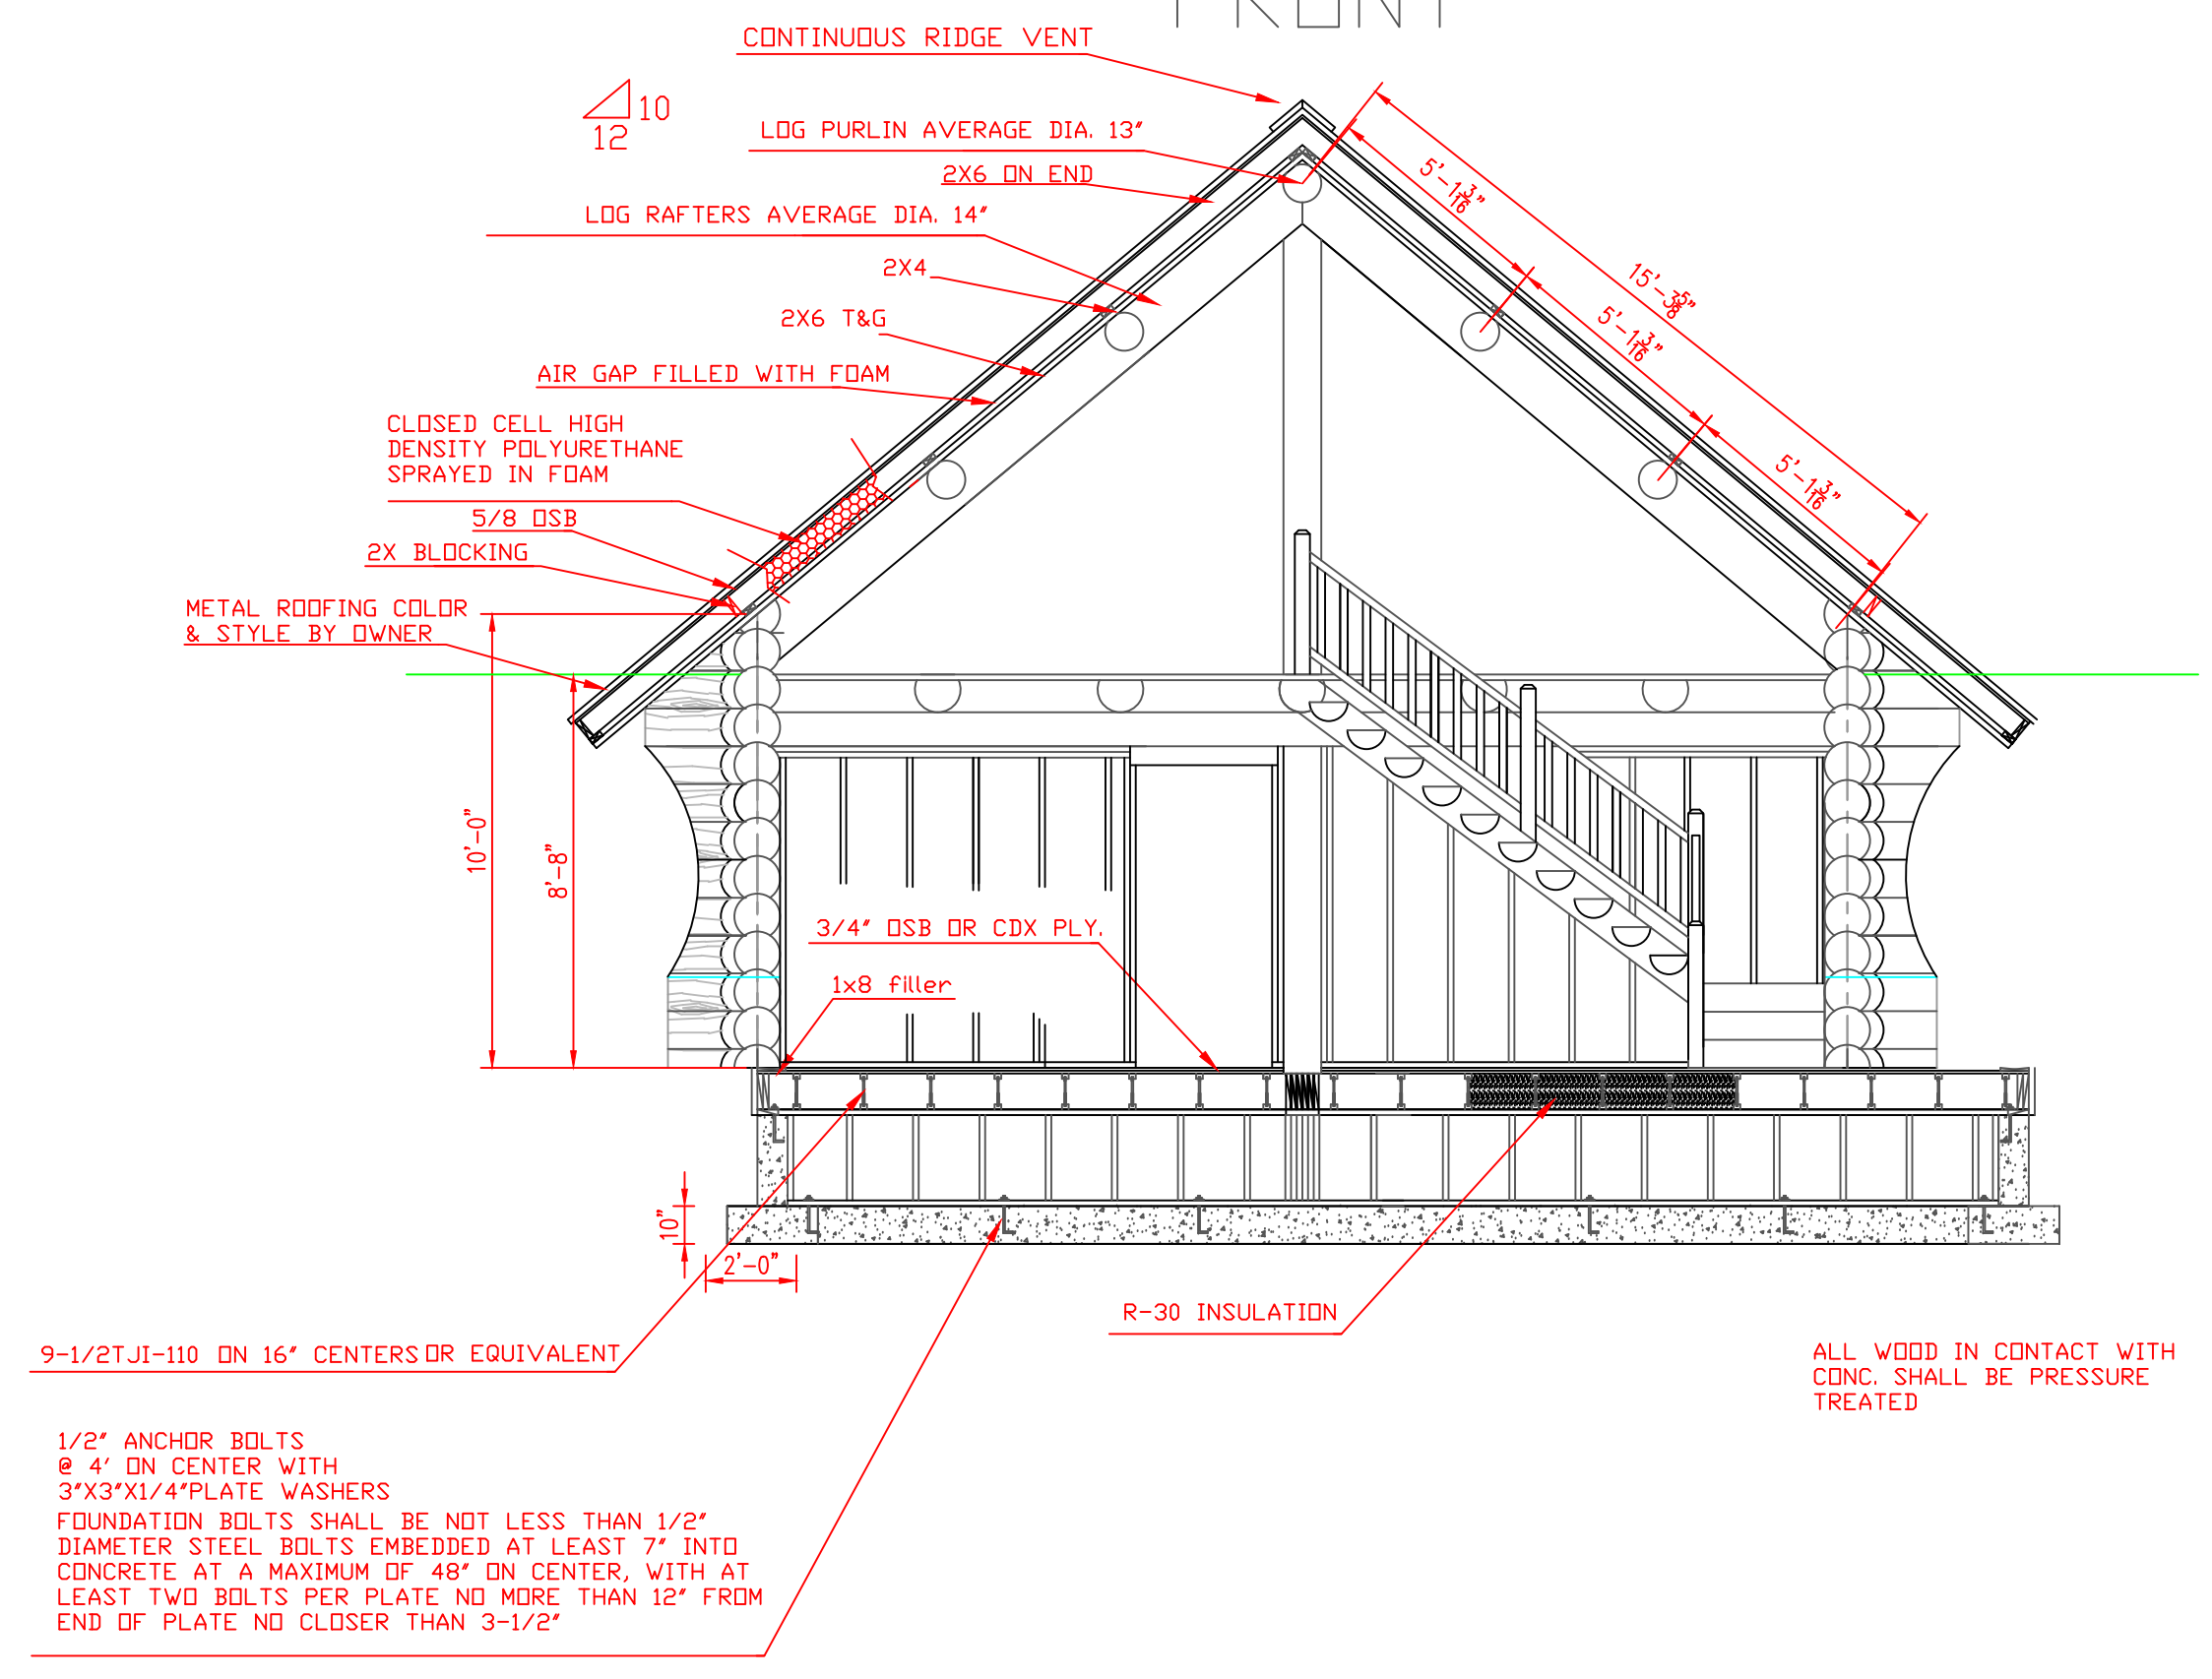

STAIRS LAY OUT

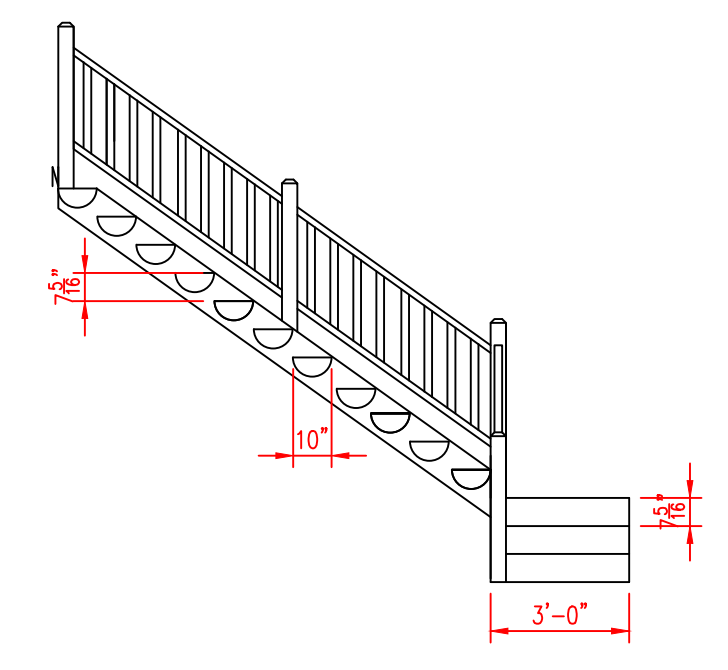



GUARDRAILS

HANDRAILS ON STAIRWAYS WITH FOUR OR MORE RISERS

GUARDRAILS SHALL BE CONFIGURED SO THAT A 4" SPHERE CAN NOT PASS THROUGH AT ANY POINT

GUARDRAILS ON STAIRS SHALL BE CONFIGURED SO THAT A 4-3/8" OR GREATER SPHERE CAN NOT PASS THROUGH AT ANY POINT

THE TRIANGULAR SPACE BETWEEN GUARDRAIL AND STAIR SHALL BE CONFIGURED SO THAT A 6" OR GREATER SPHERE CAN NOT PASS THROUGH AT ANY POINT

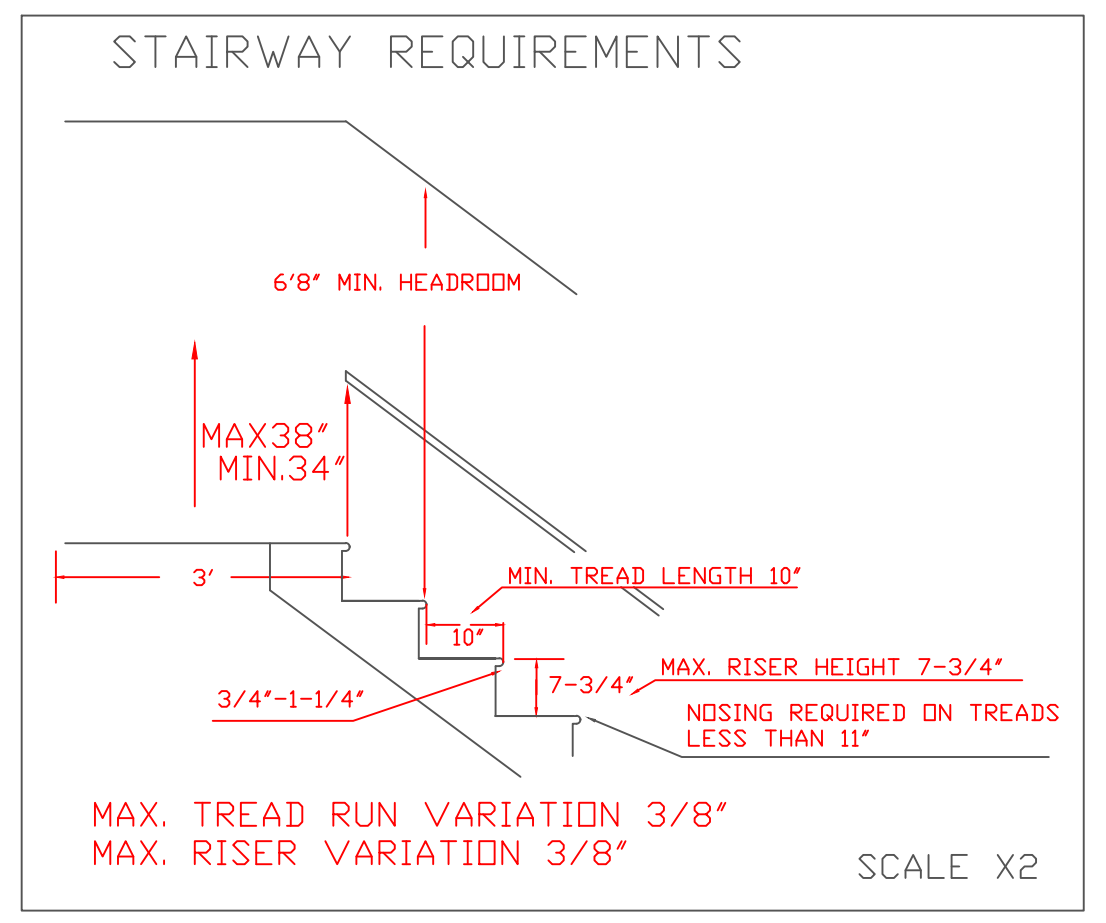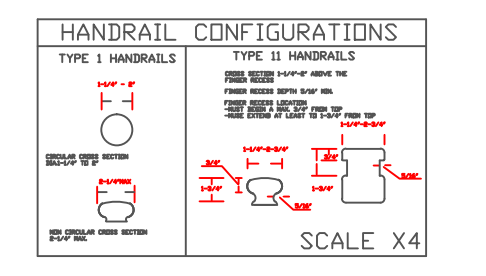

CLEARWATER LOG

24x28

2 OF 5

SCALE 1/4"=1'

DESIGN BY MARK VESIK

E-MAIL mavesik@yahoo.com

WEB-SITE www.mvprints.net

208-451-0221