
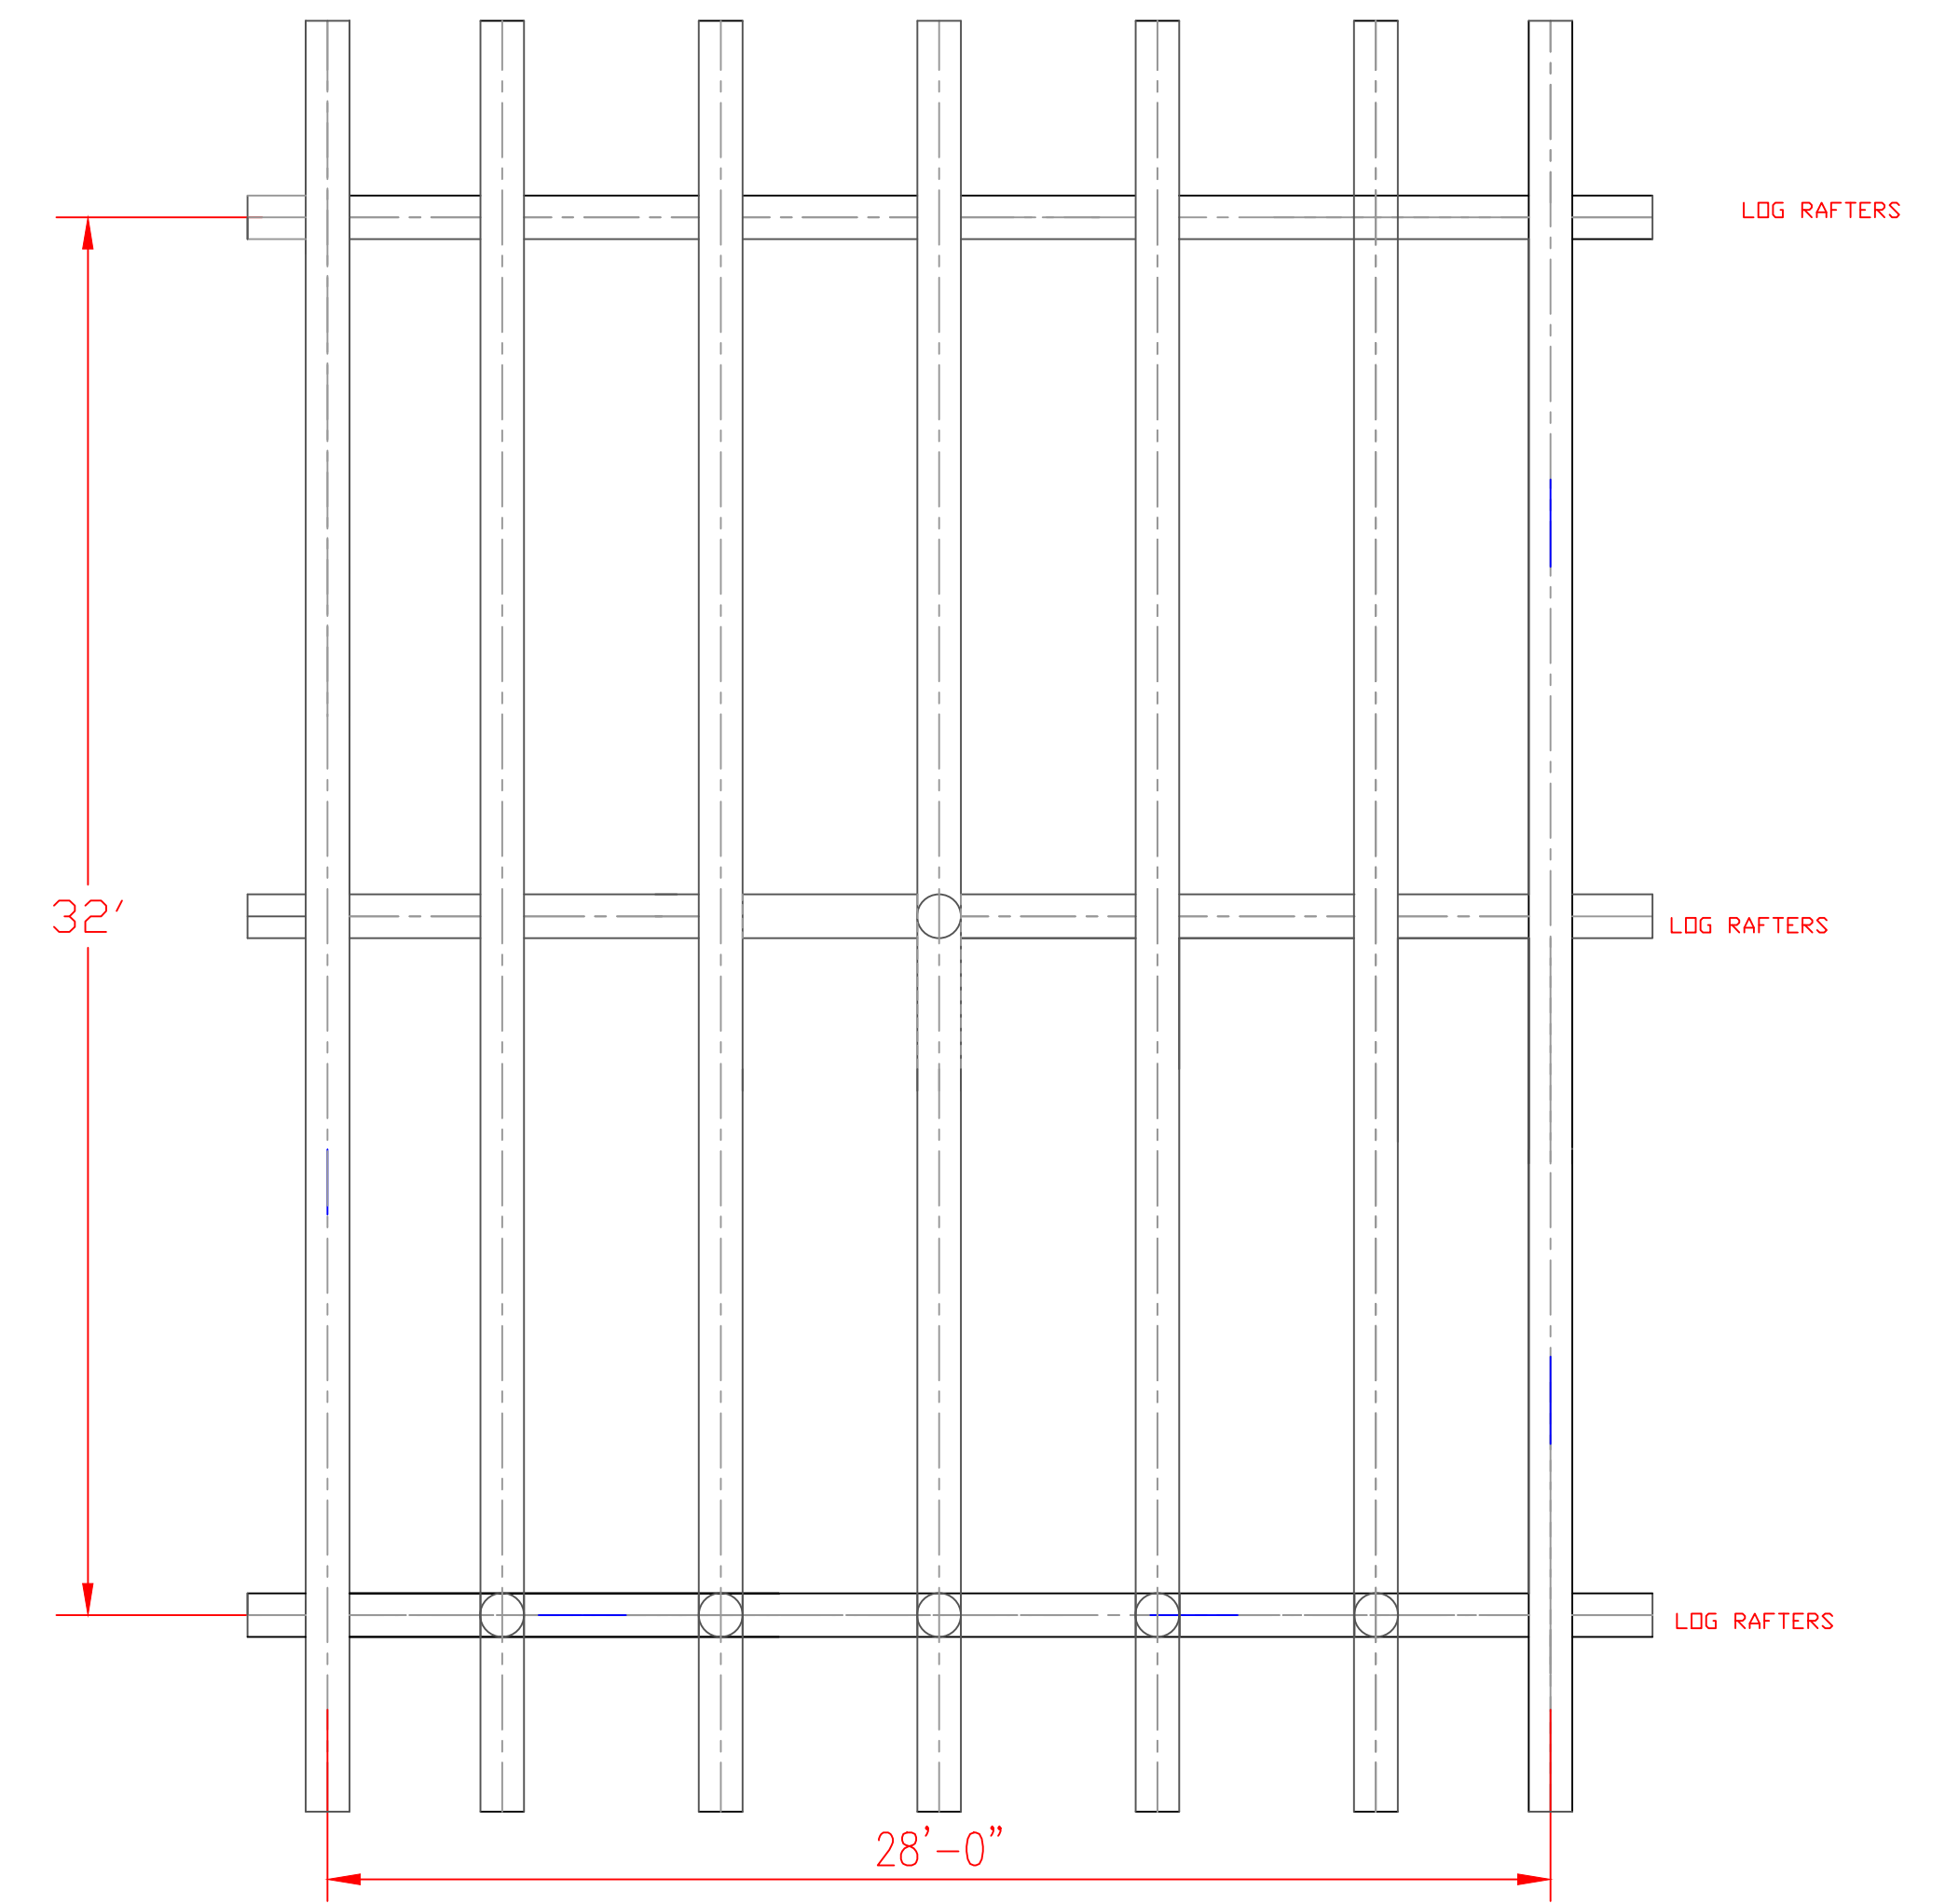
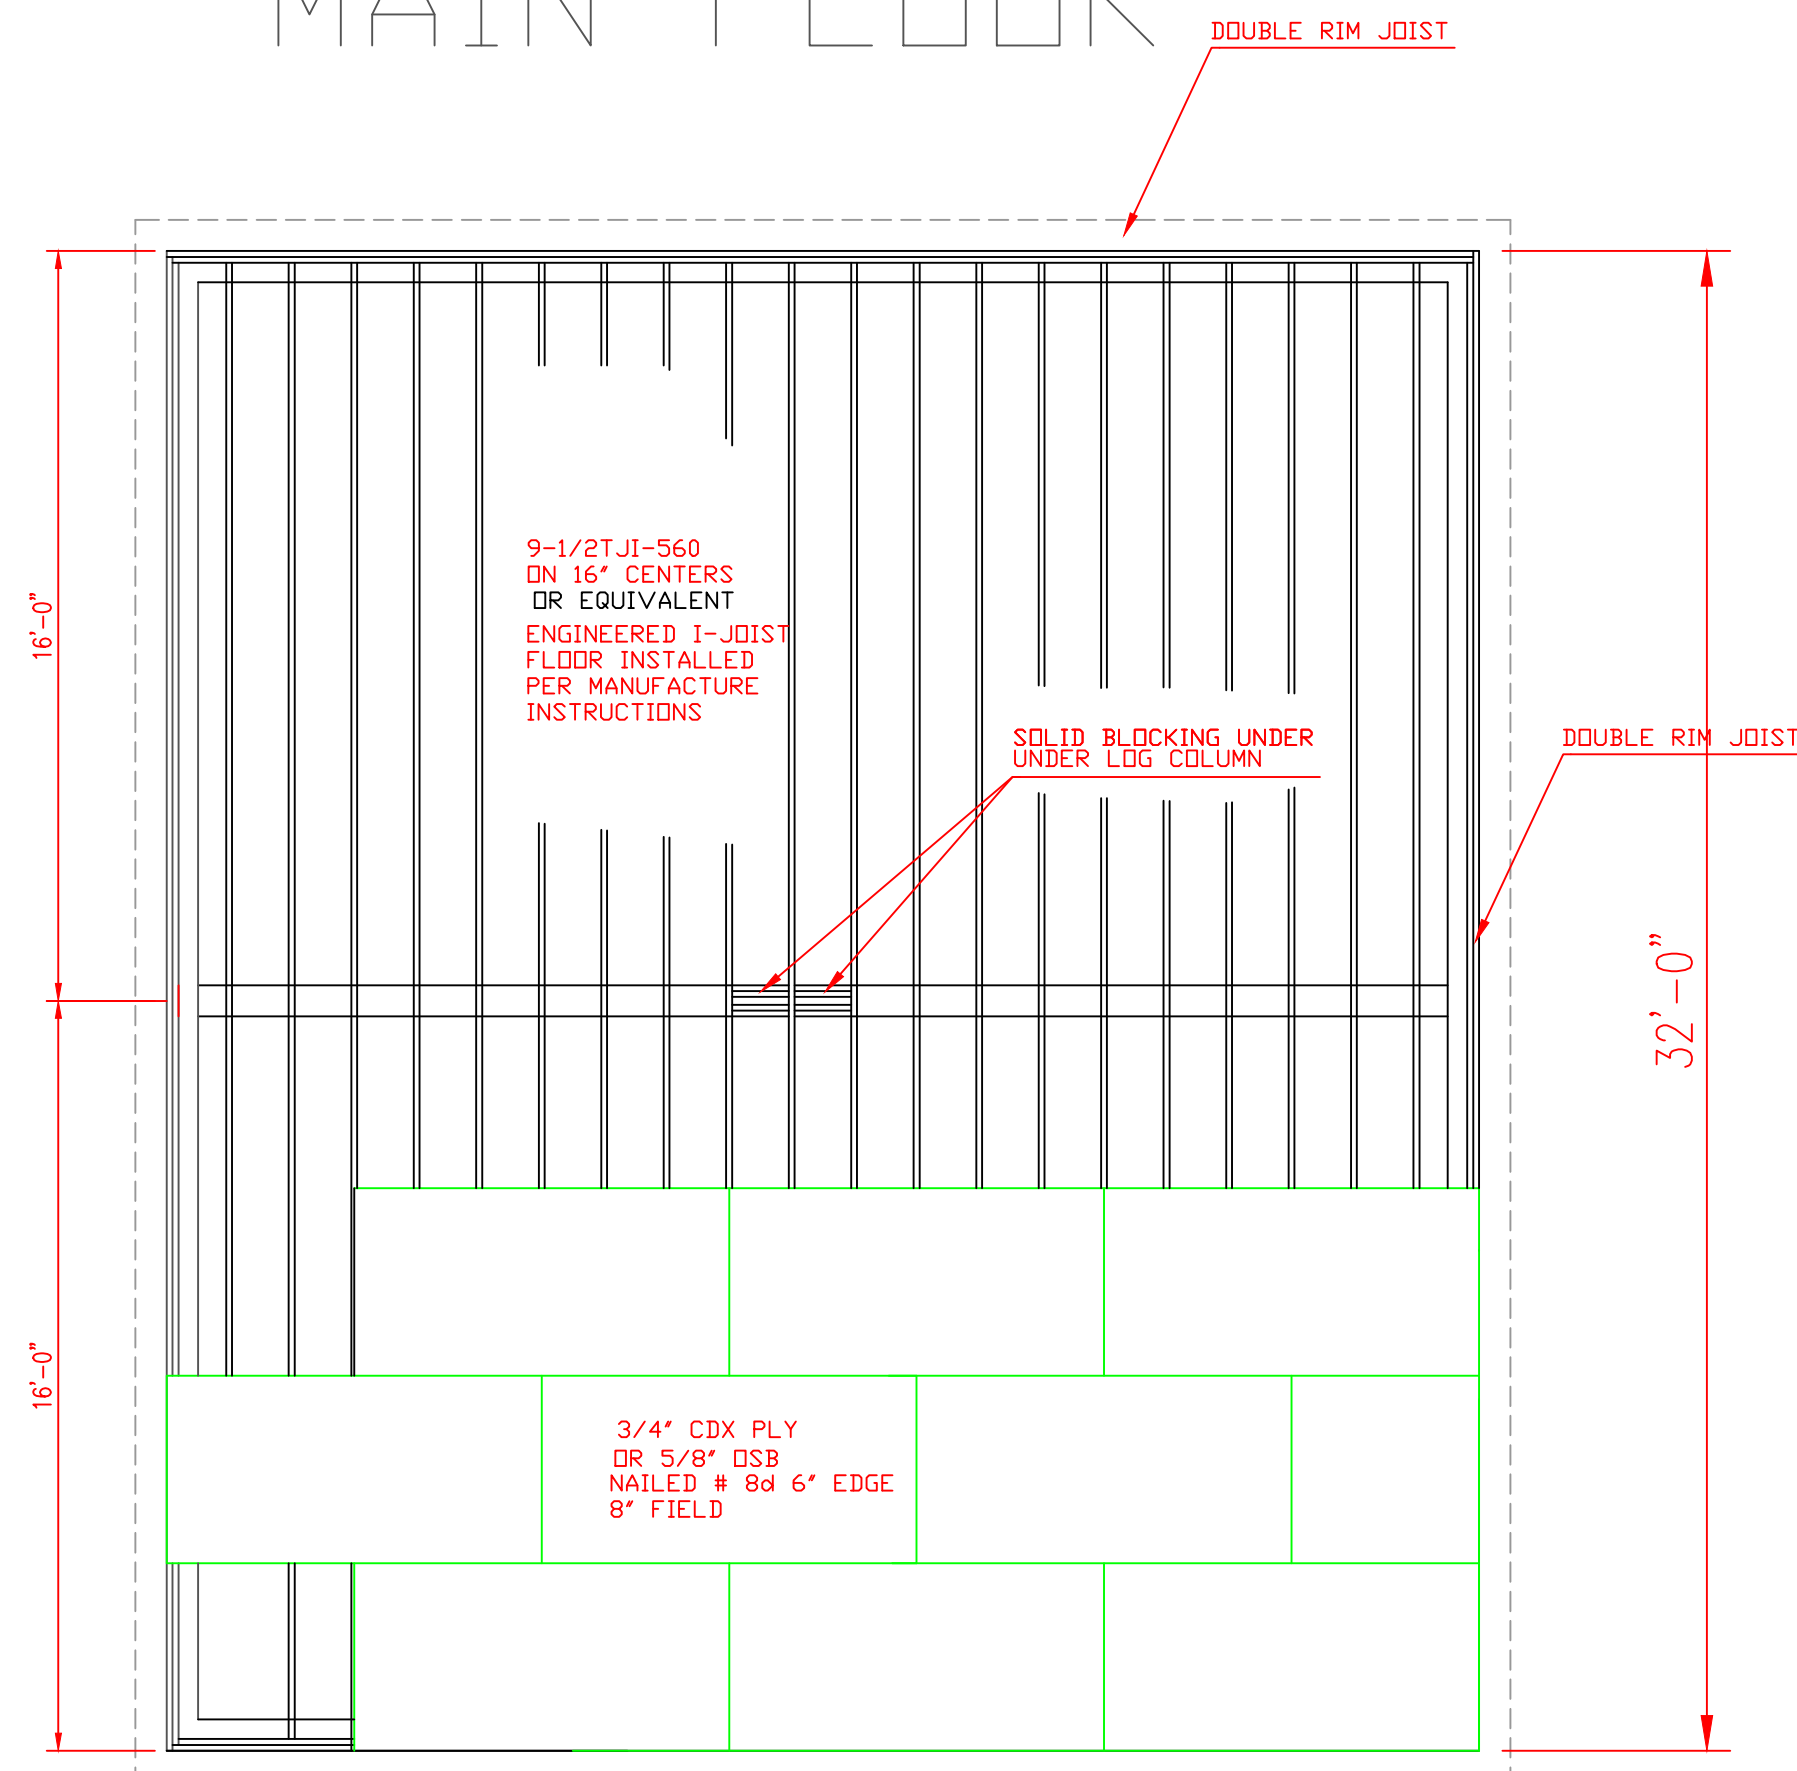


# FOOTING / STEM WALL

# FLOOR JOIST

# MAIN FLOOR




# LOG PURLIN

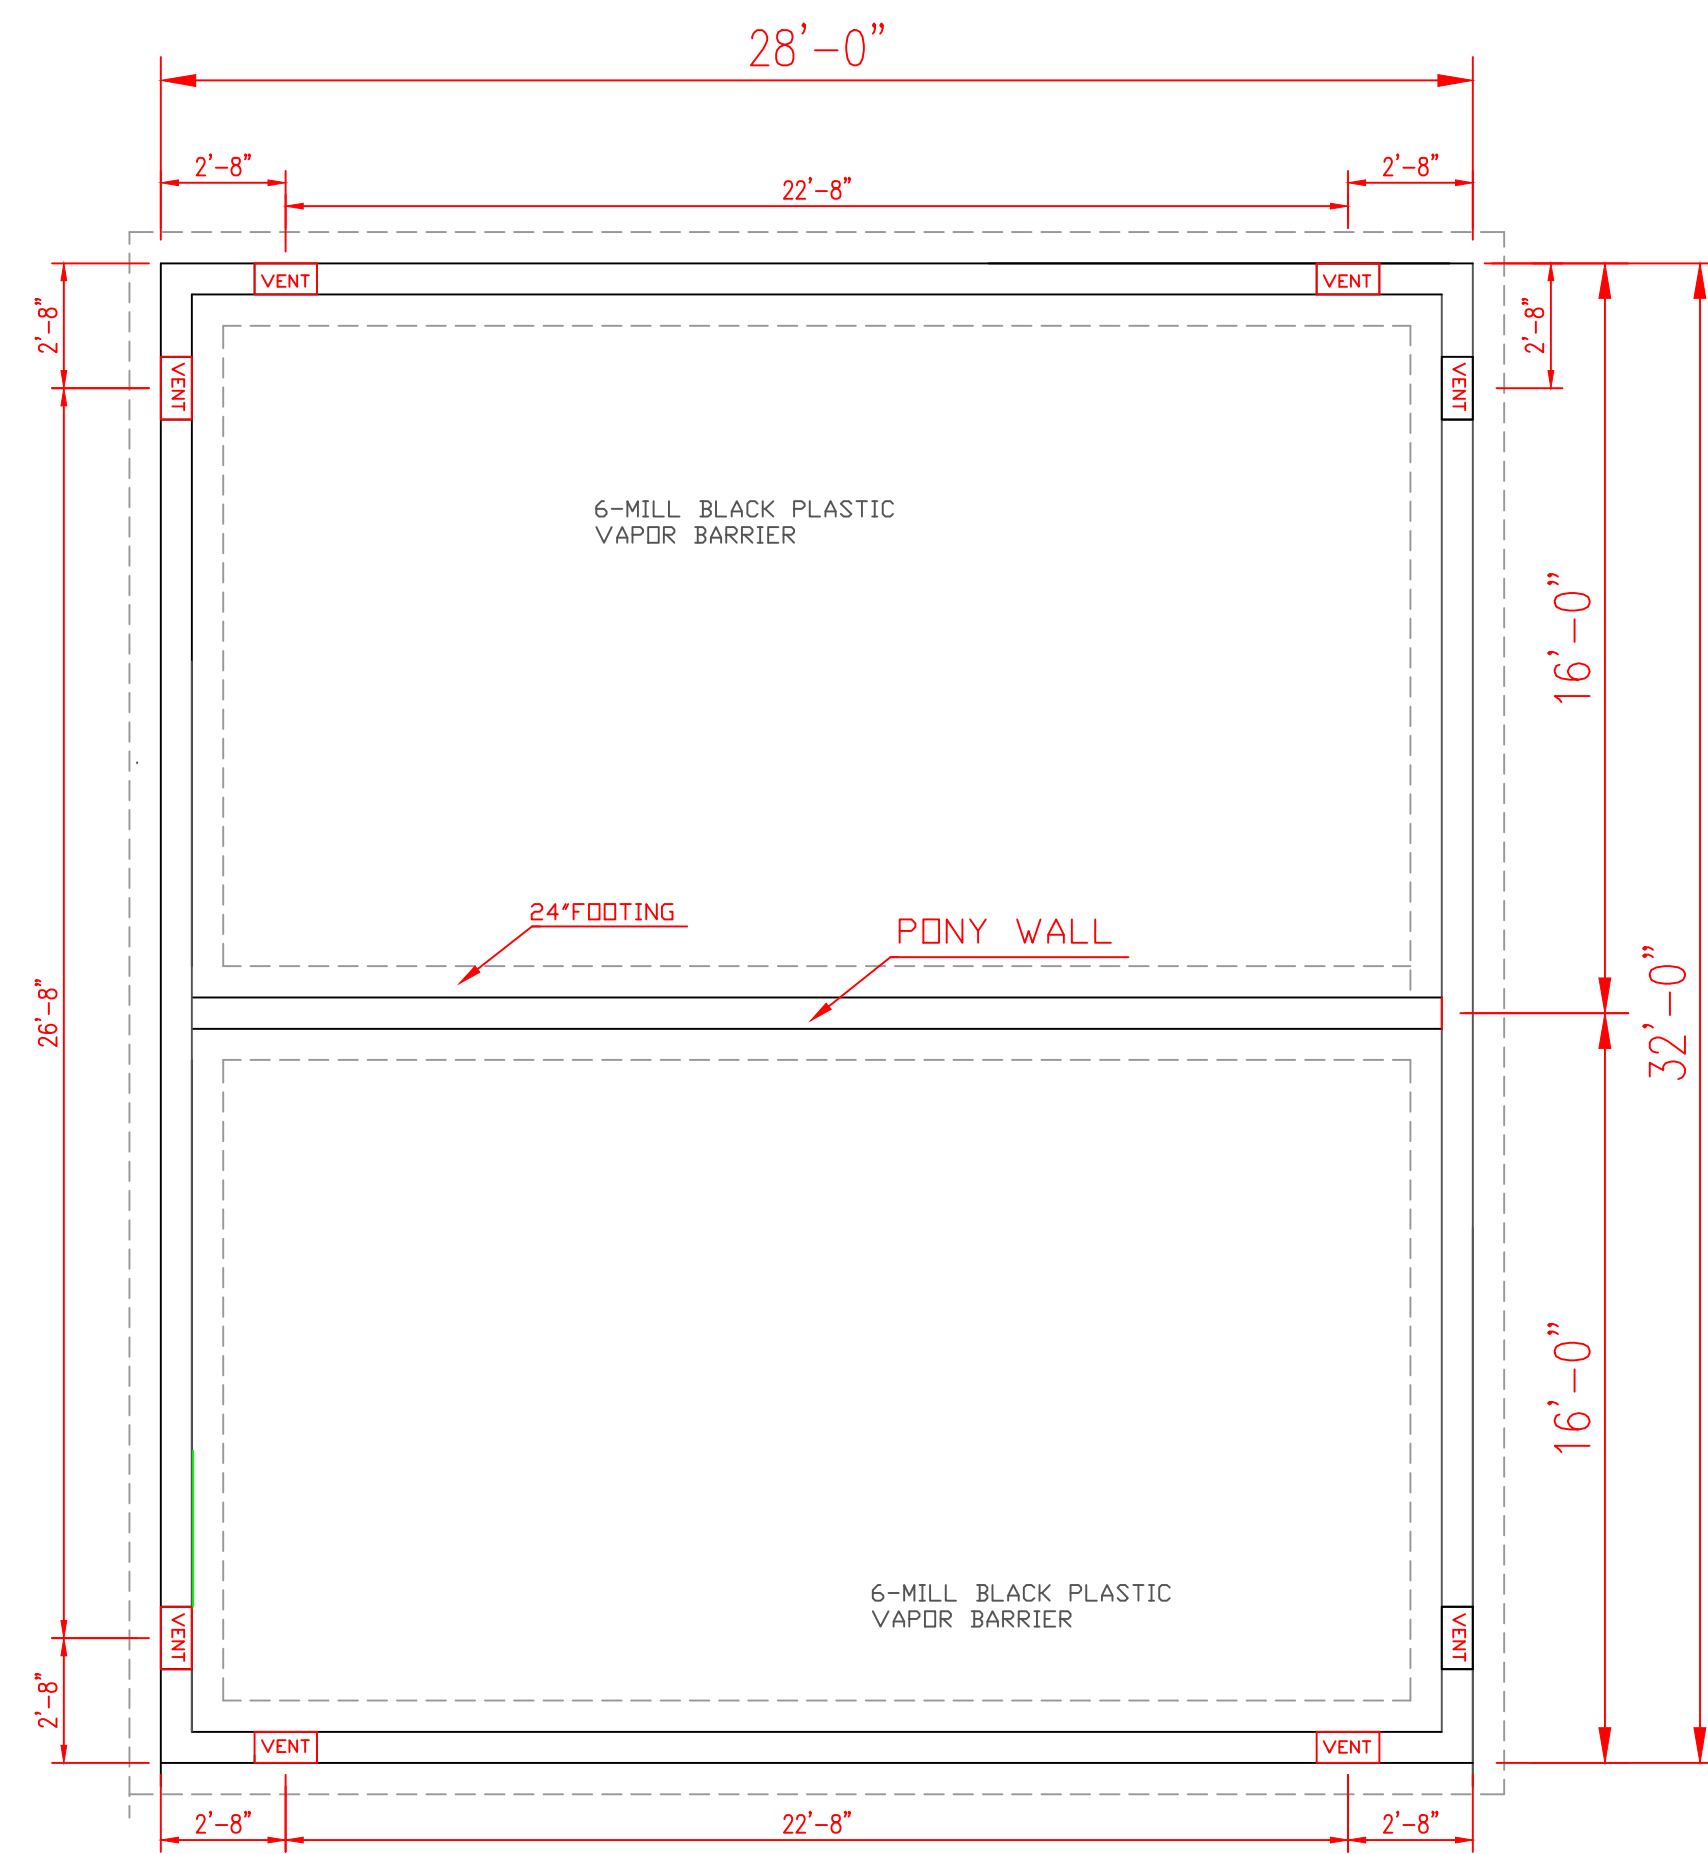

**VENT**

1-8"X16" VENT = .89 SQ.FT.  
 957150 = 6.38 FT REQUIRED  
 8-VENTS = 7.12 SQ.FT.

ENGINEERED FLOOR JOIST DIMENSIONS AND  
 LOAD POINT ADJUSTED PER MANUFACTURE

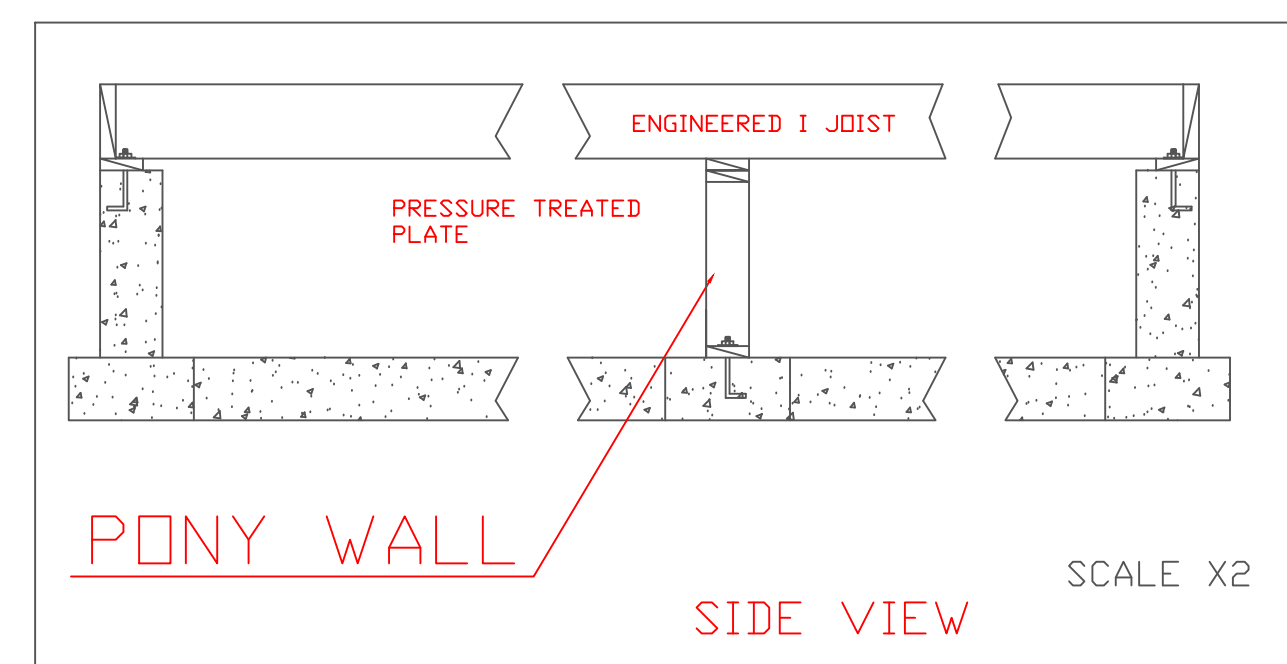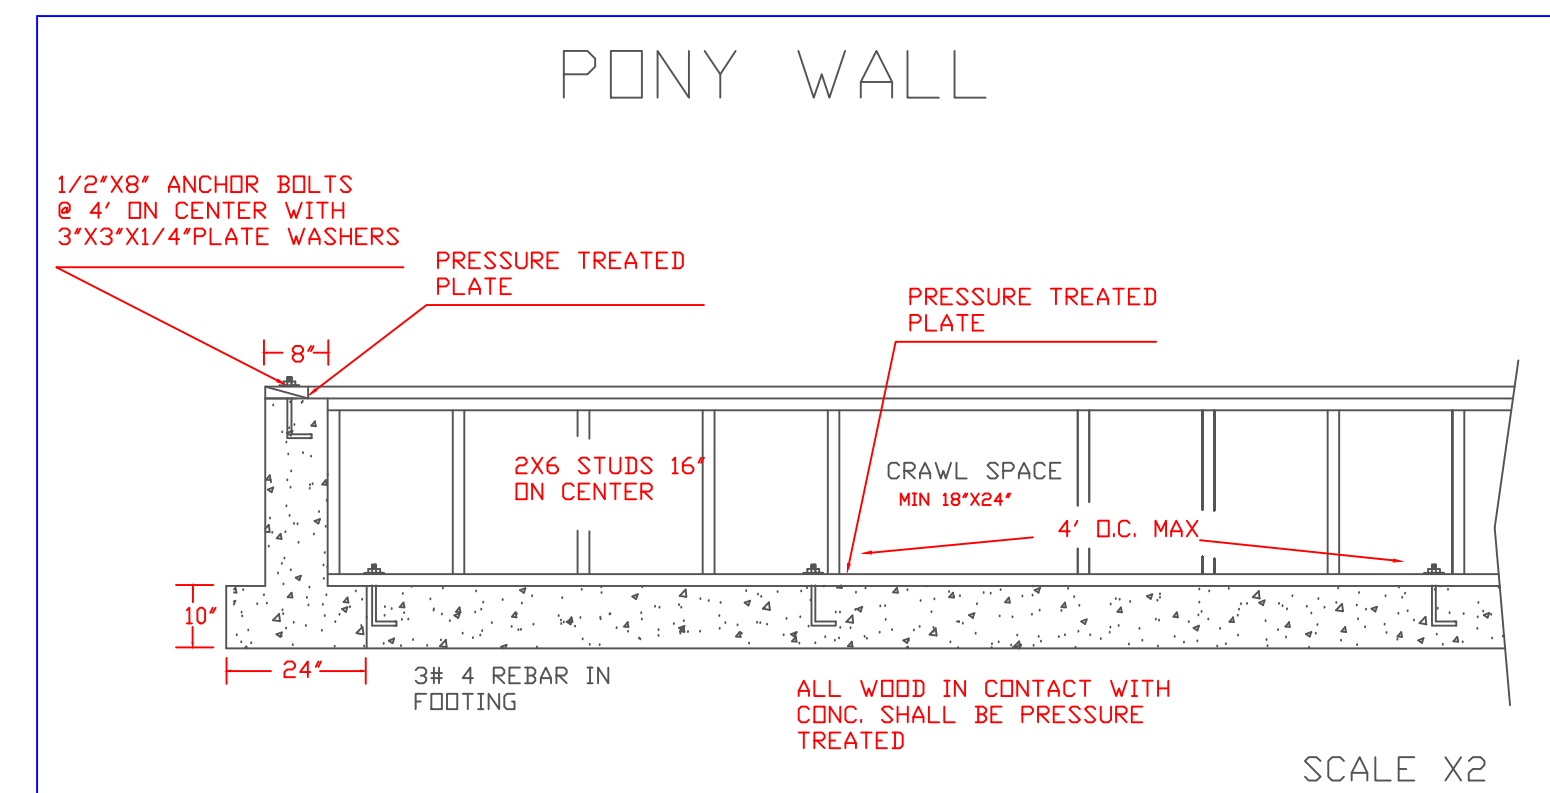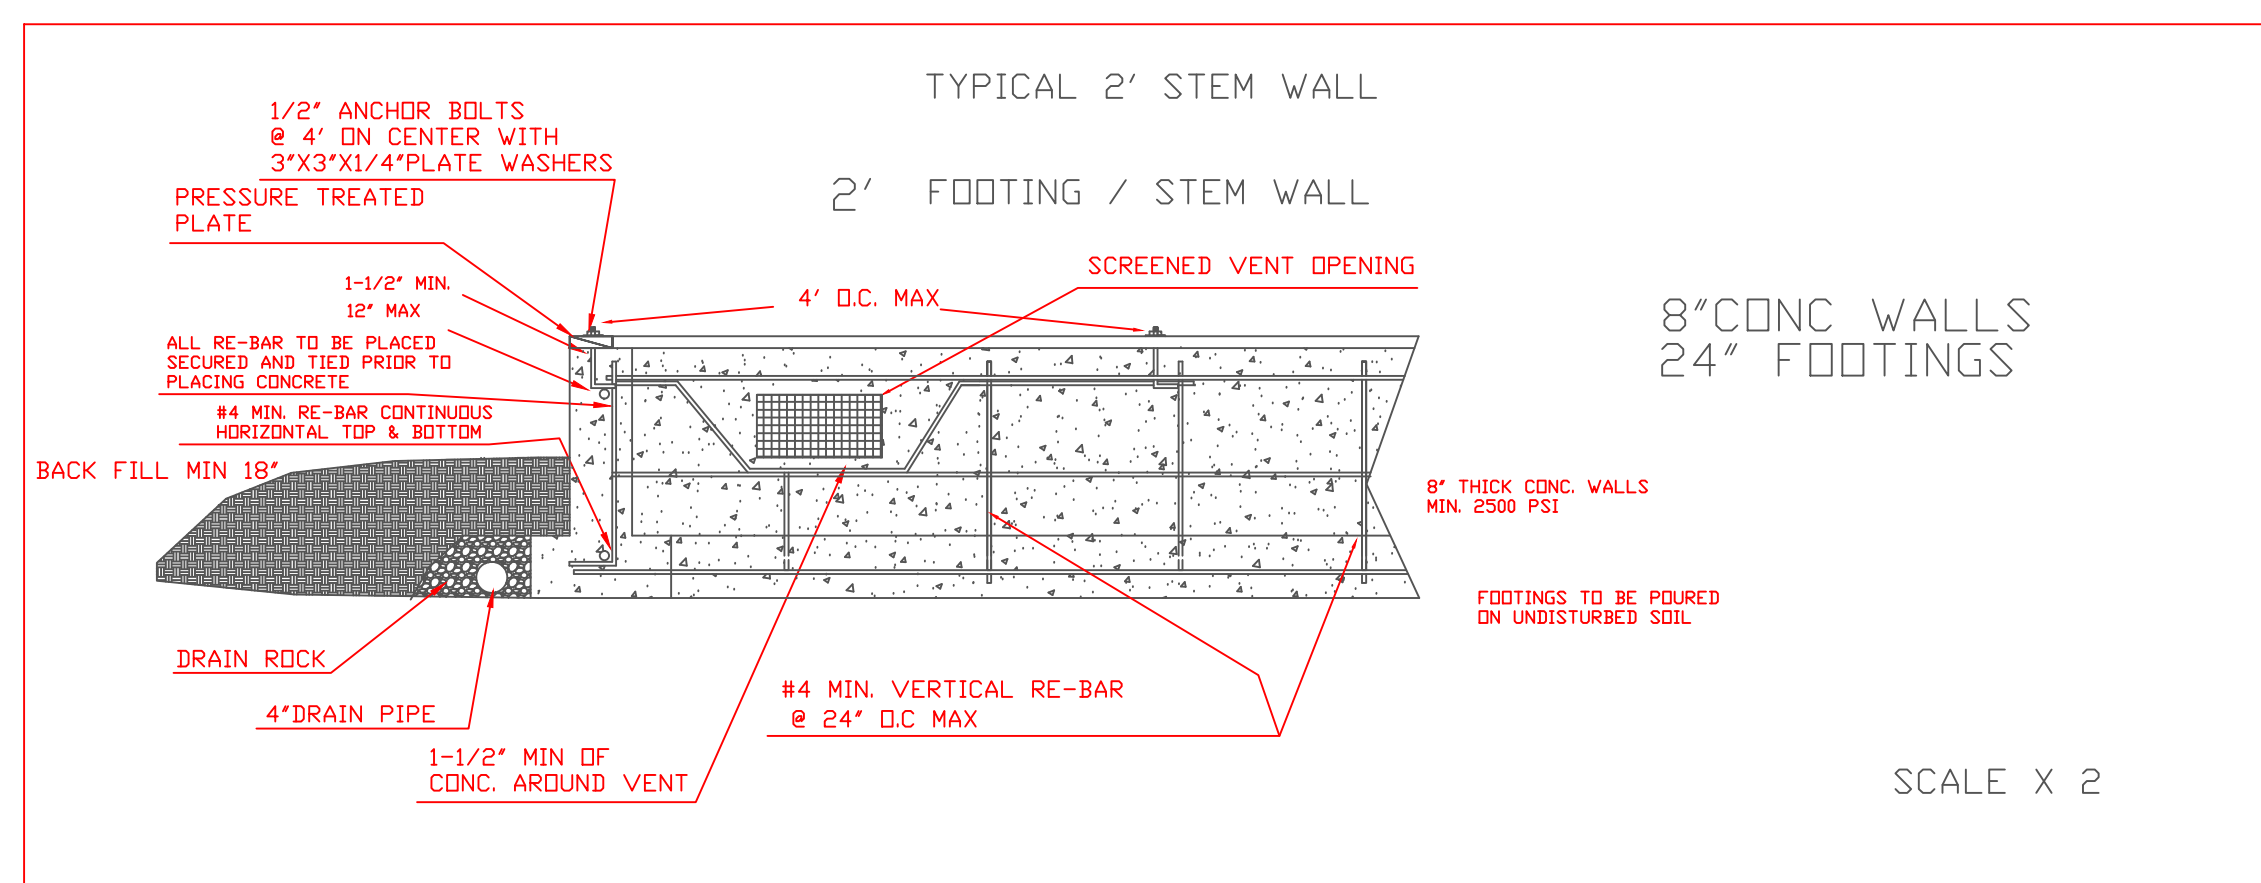

CLEARWATER LOG
28'X32'
4 OF 5
SCALE 1/4"=1'
DESIGN BY MARK VESIK
E-MAIL <a href="mailto:mavesik@yahoo.com">mavesik@yahoo.com</a>
WEB-SITE <a href="http://www.mvprints.net">www.mvprints.net</a>
208-451-0221

