
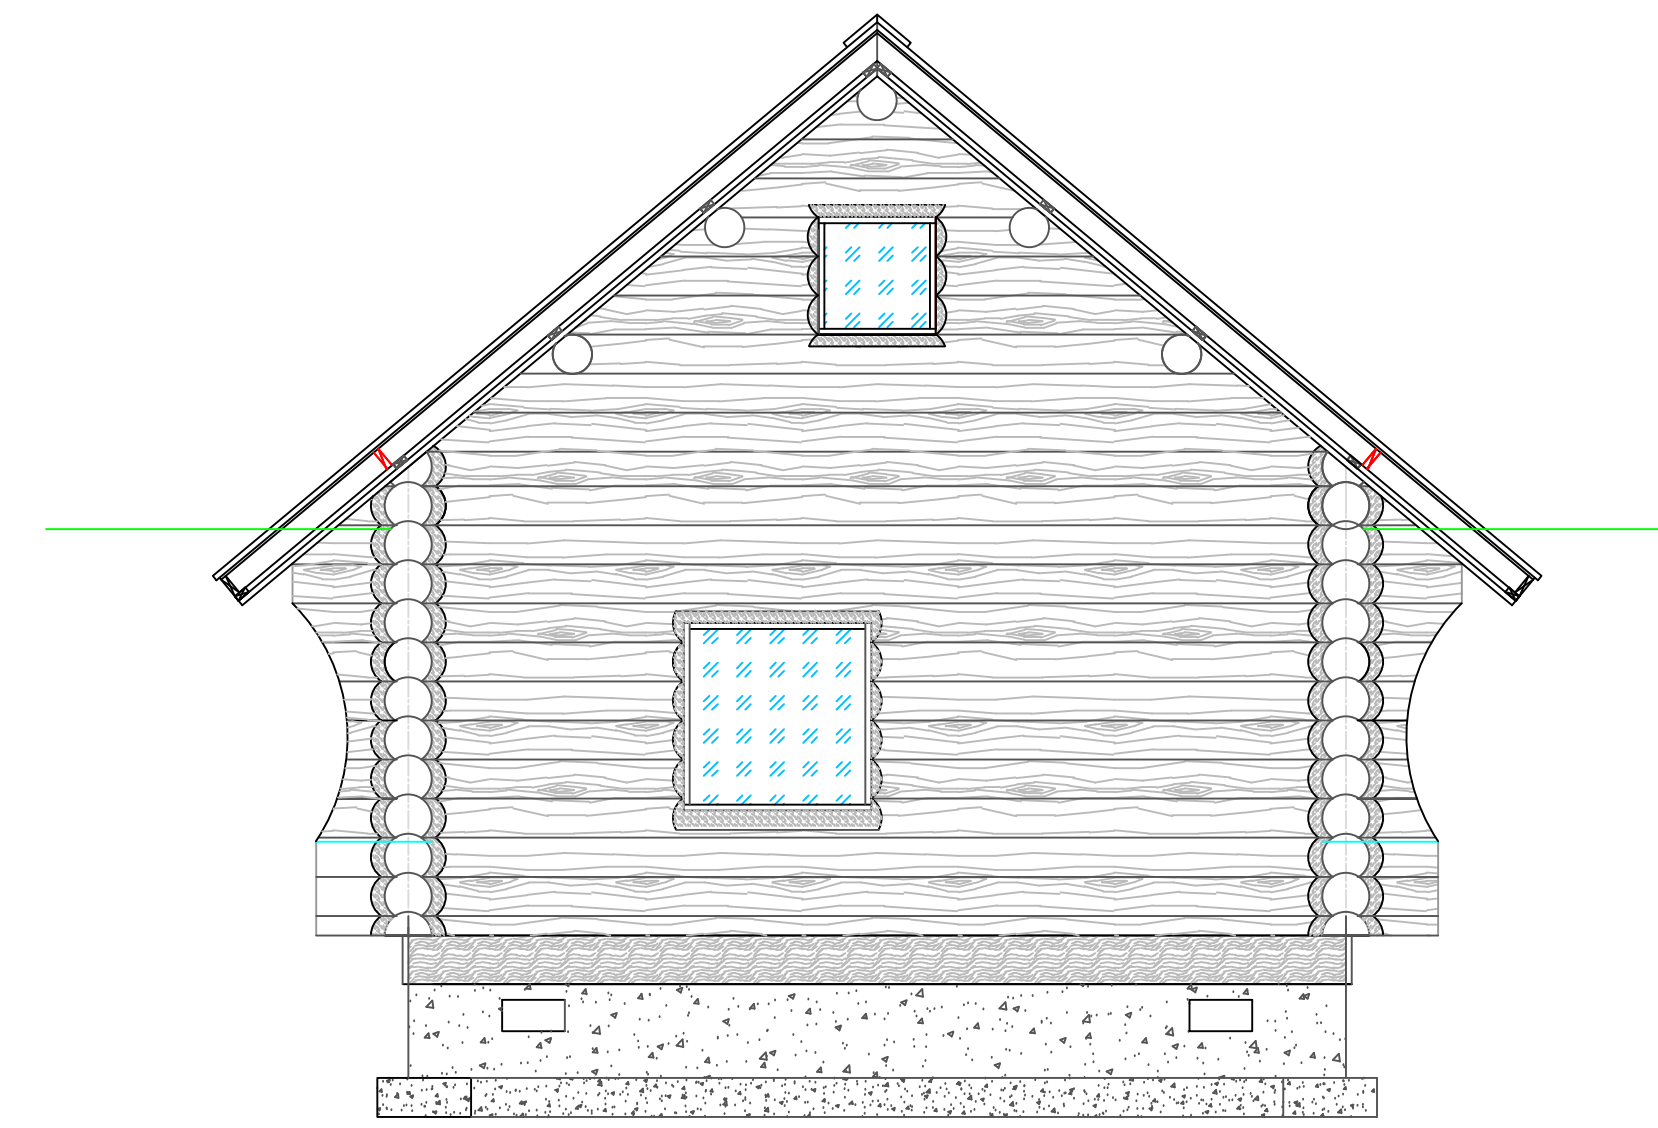



FULL SCRIBE, SWEDISH COPE LOG HOME

BACK

FRONT

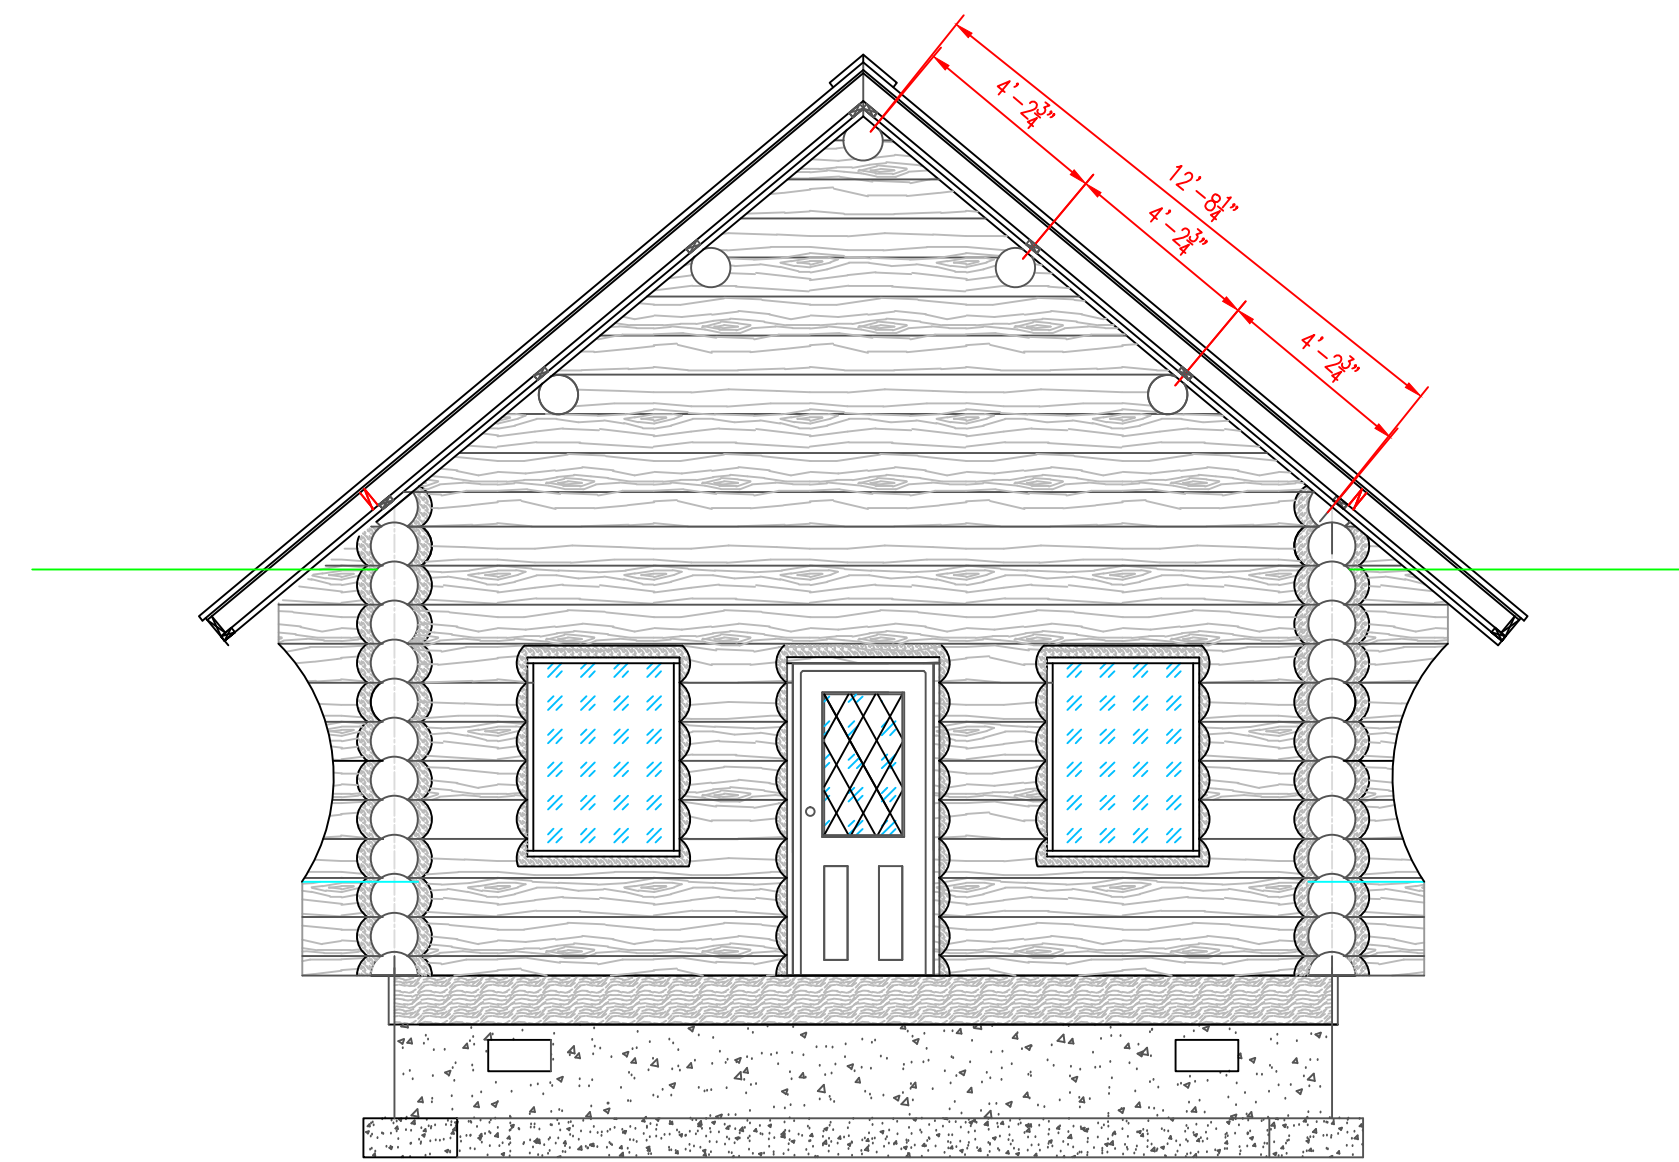


RIGHT

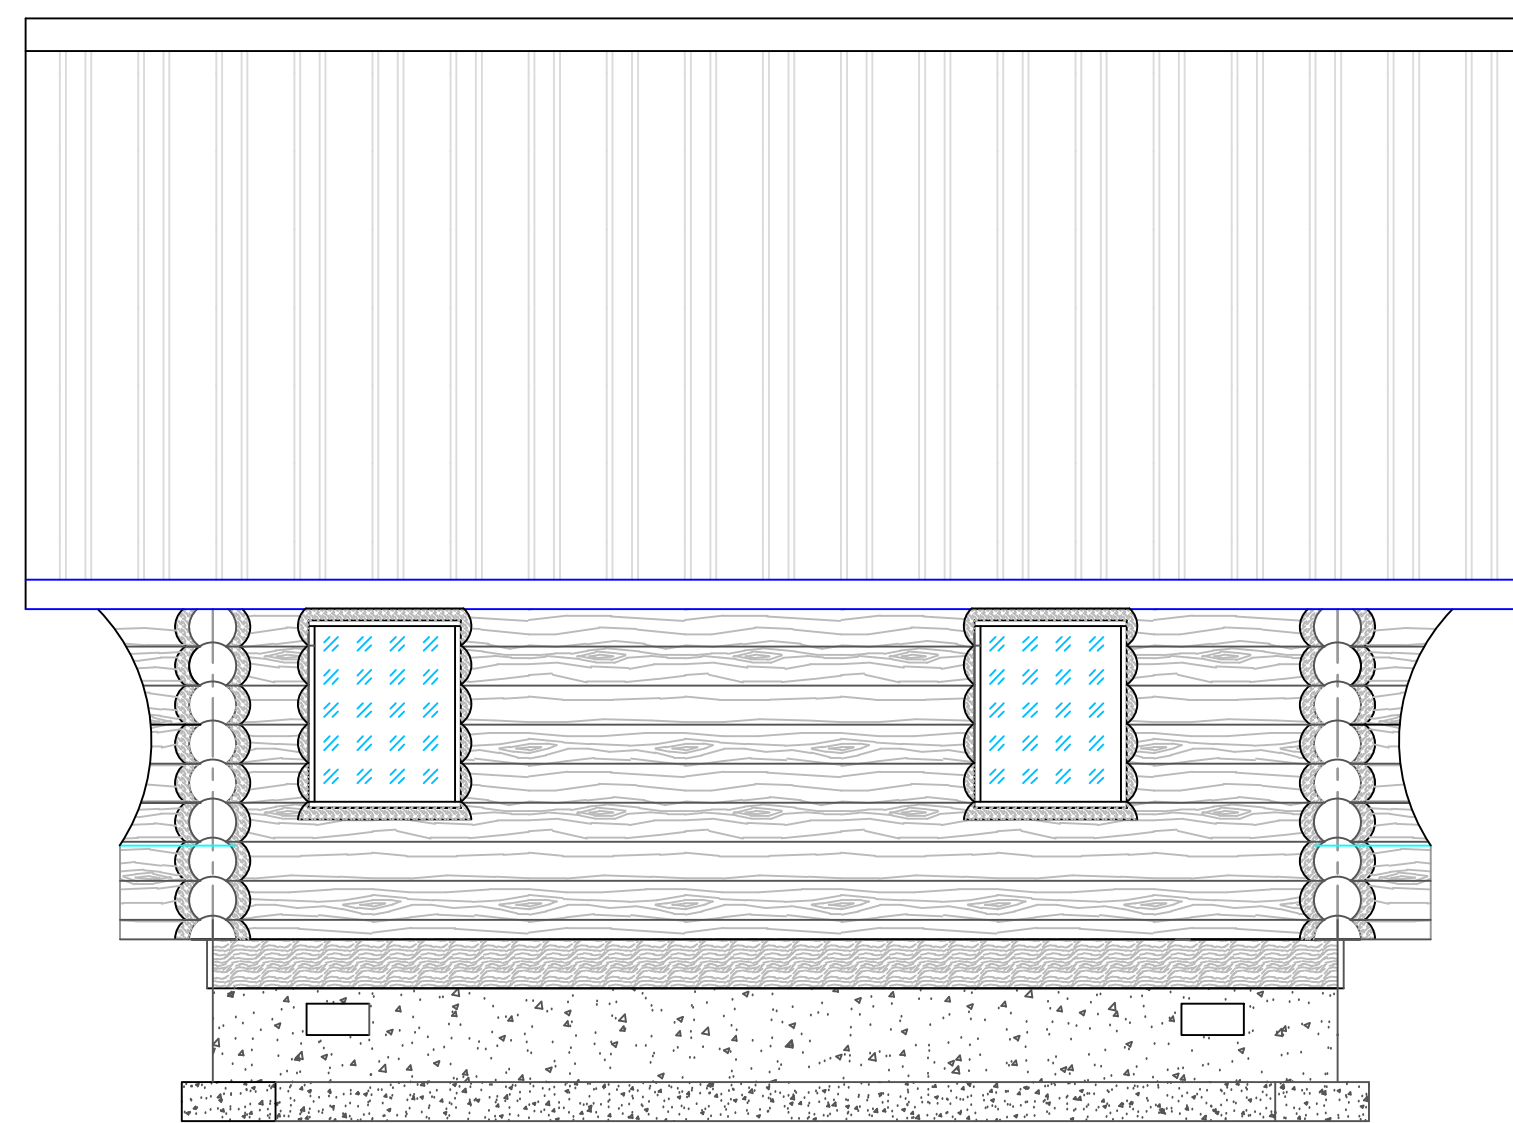

AREA 20'x24'
 1 BED 1 BATH
 MAIN FLOOR 480 SQ.FT.
 LOFT-----273 SQ.FT.
 TOTAL LIVING SPACE 753 SQ.FT.

LEFT

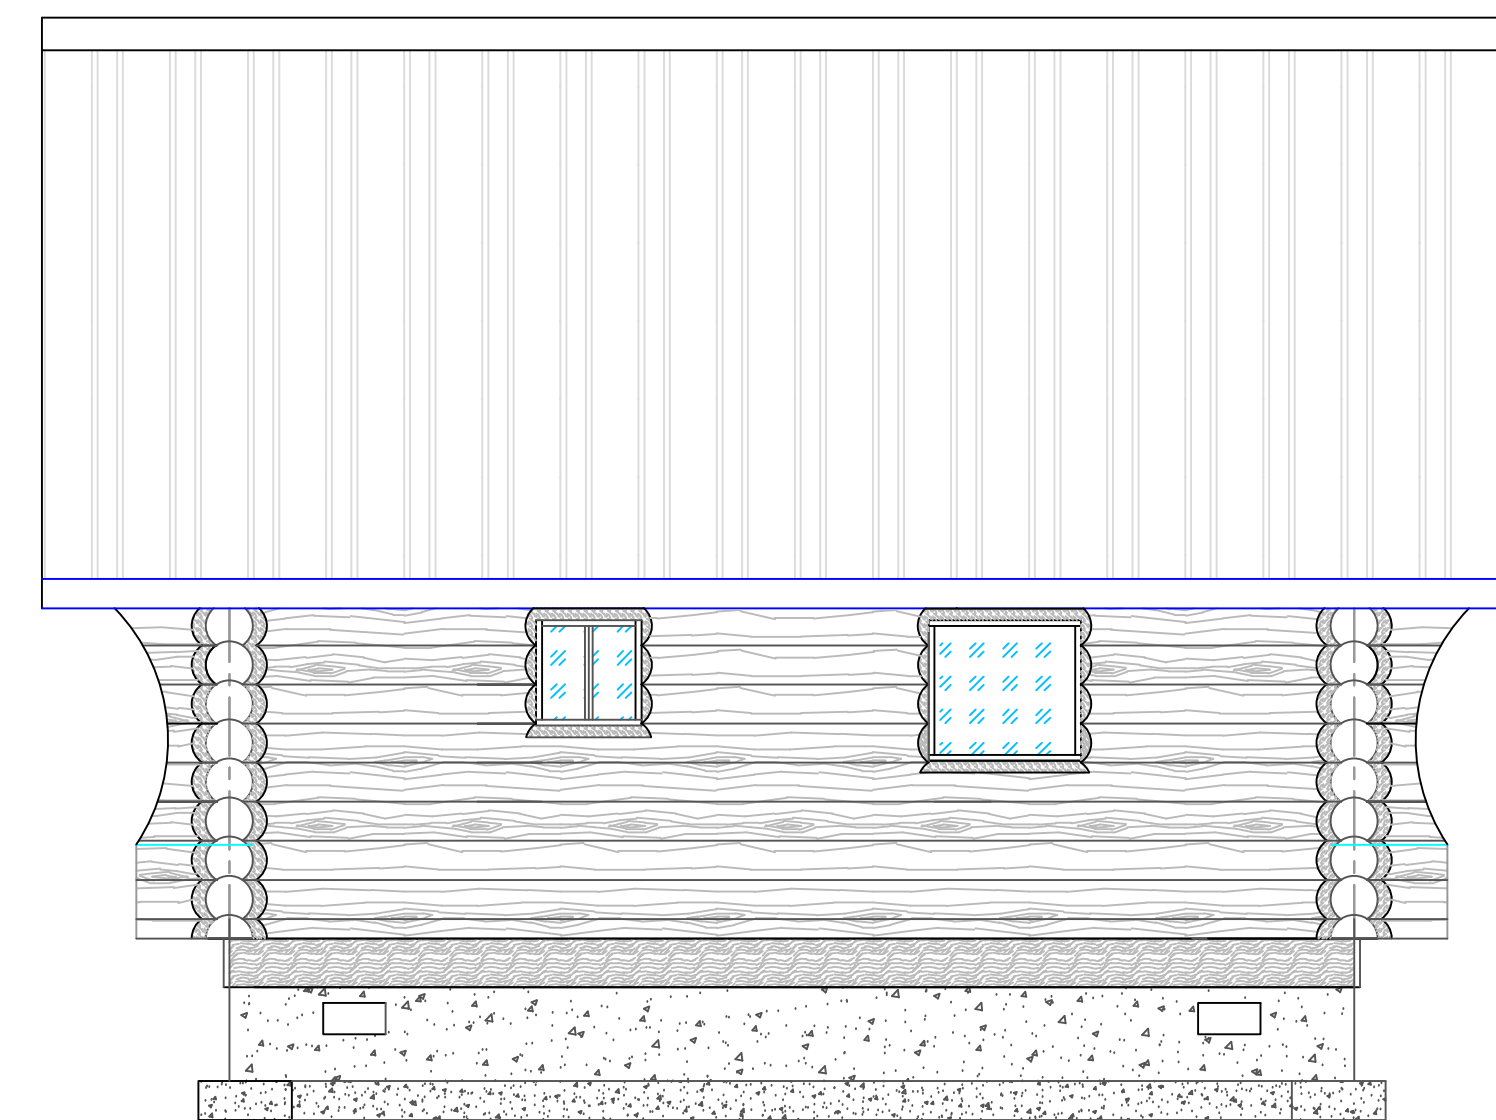

CLEARWATER LOG
20x24
1 OF 5
SCALE 1/4"=1'
DESIGN BY MARK VESIK
E-MAIL mavesik@yahoo.com
WEB-SITE www.mvprints.net
208-451-0221

